

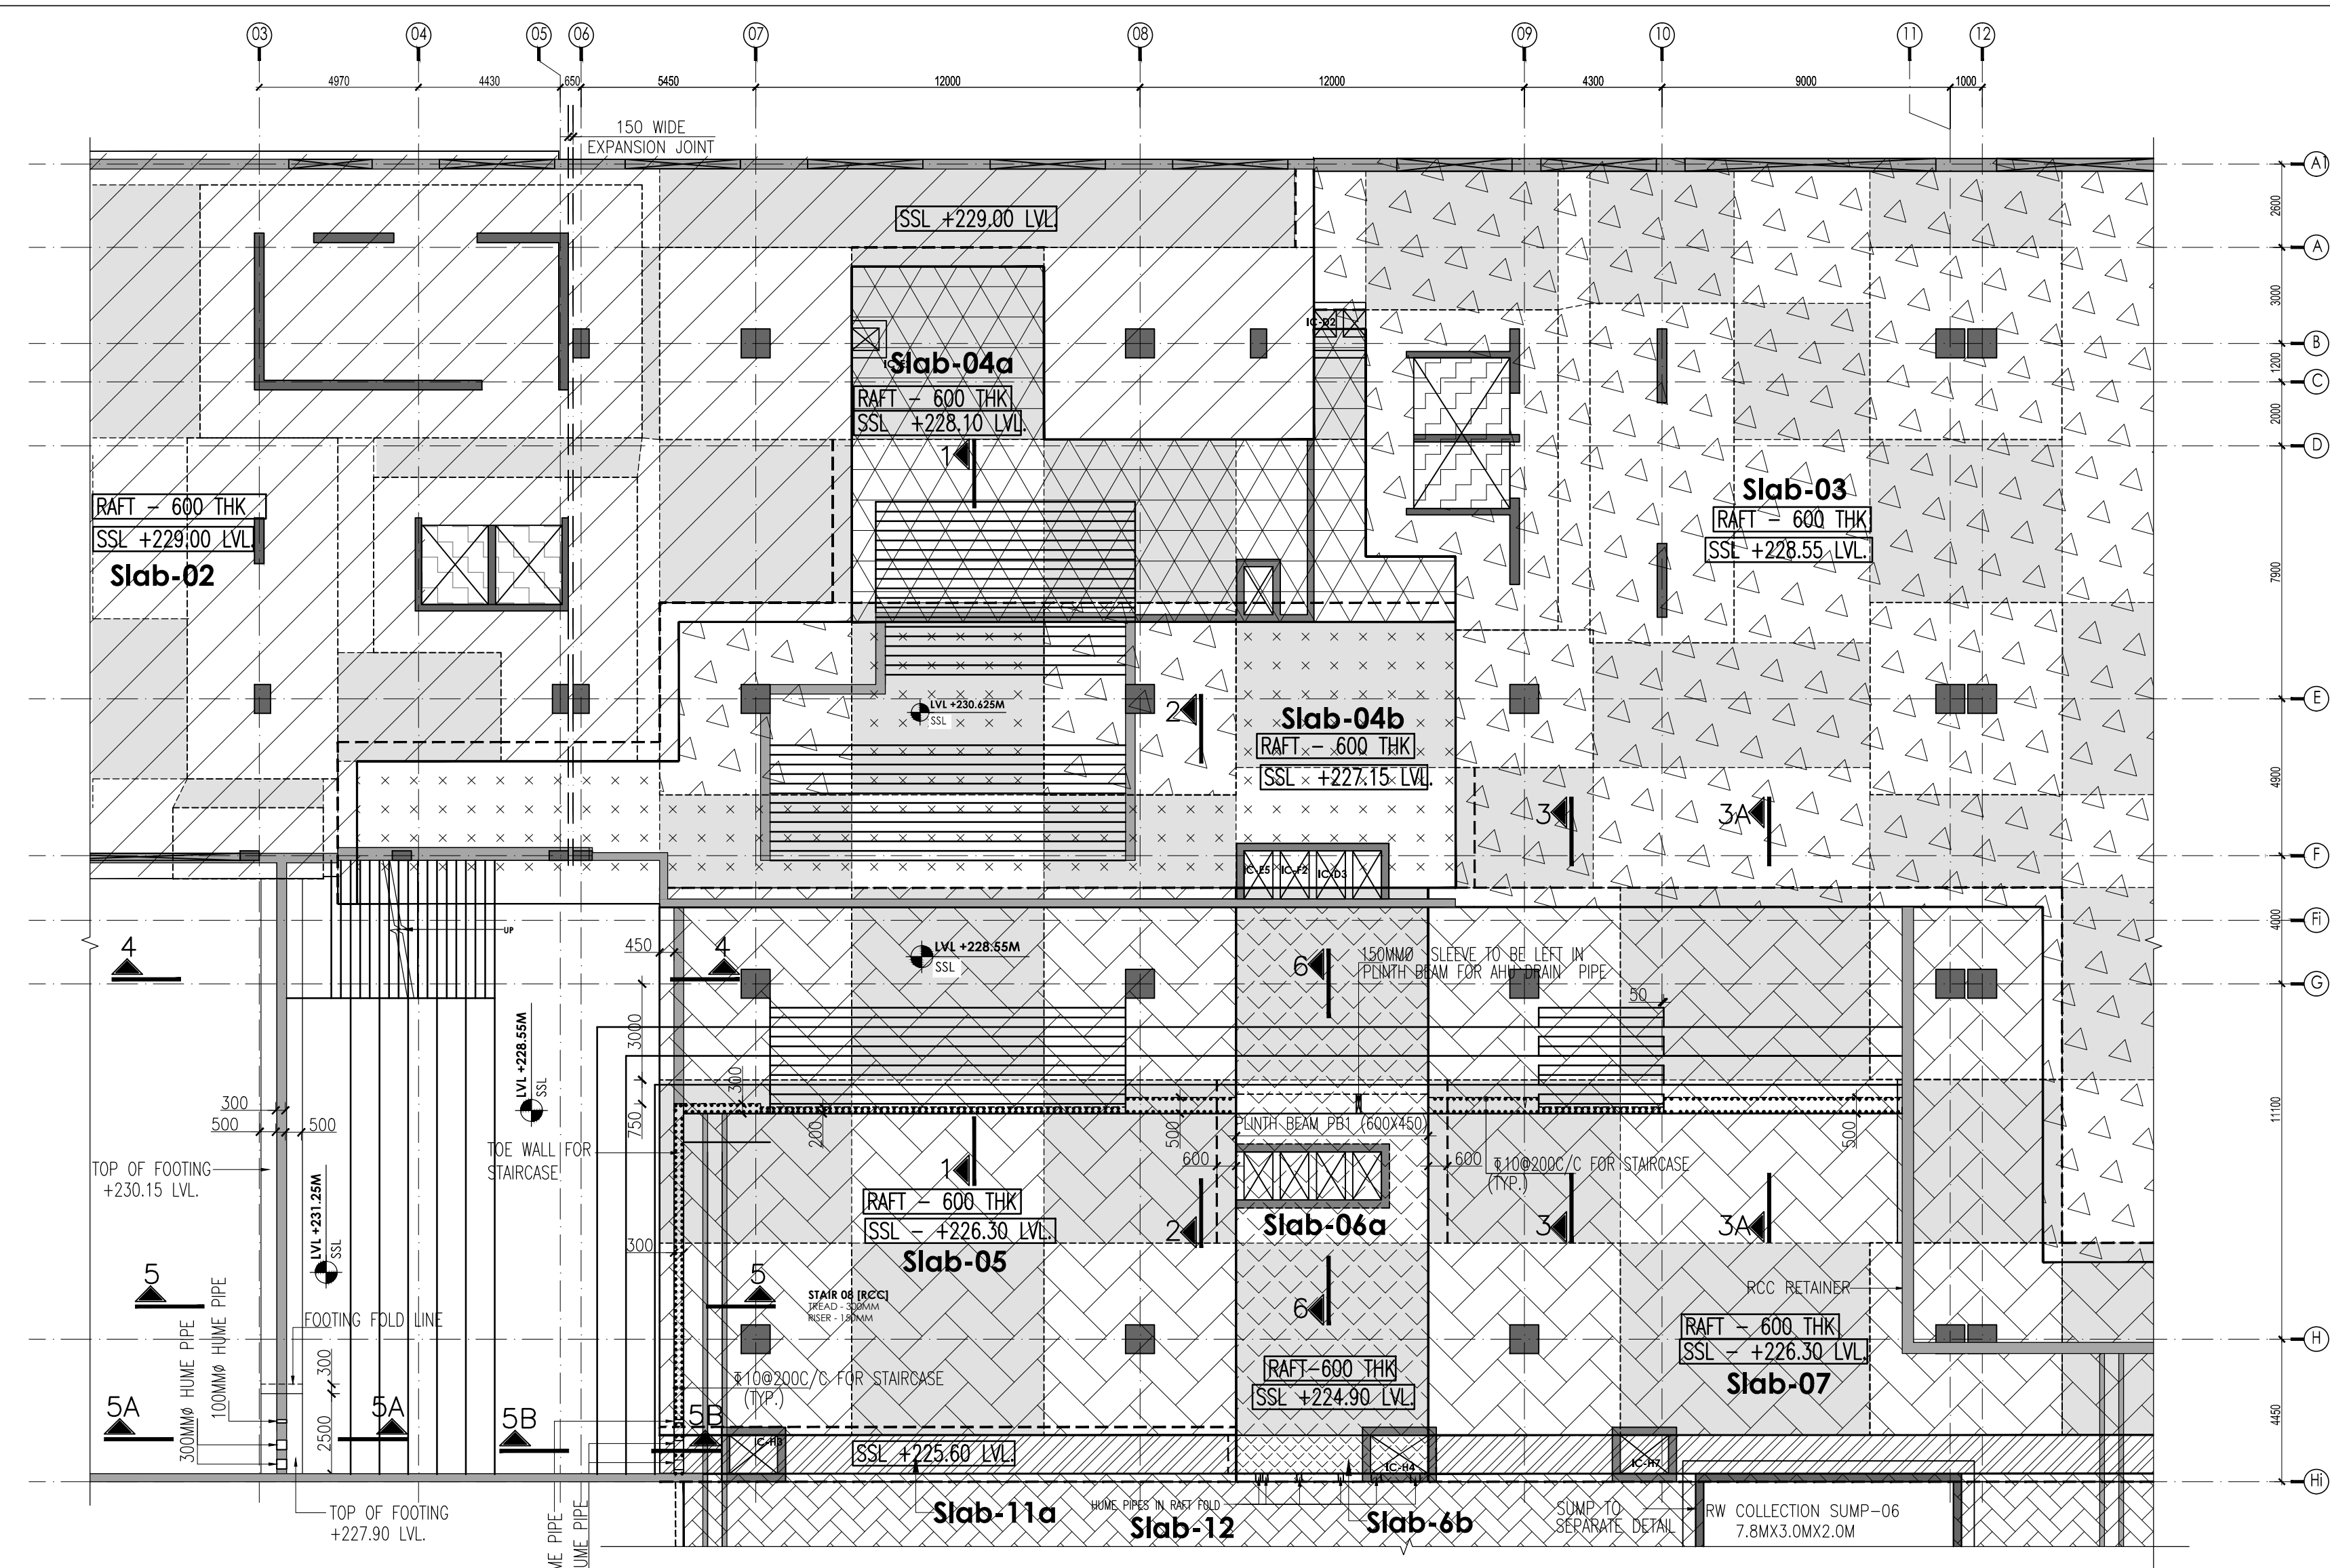


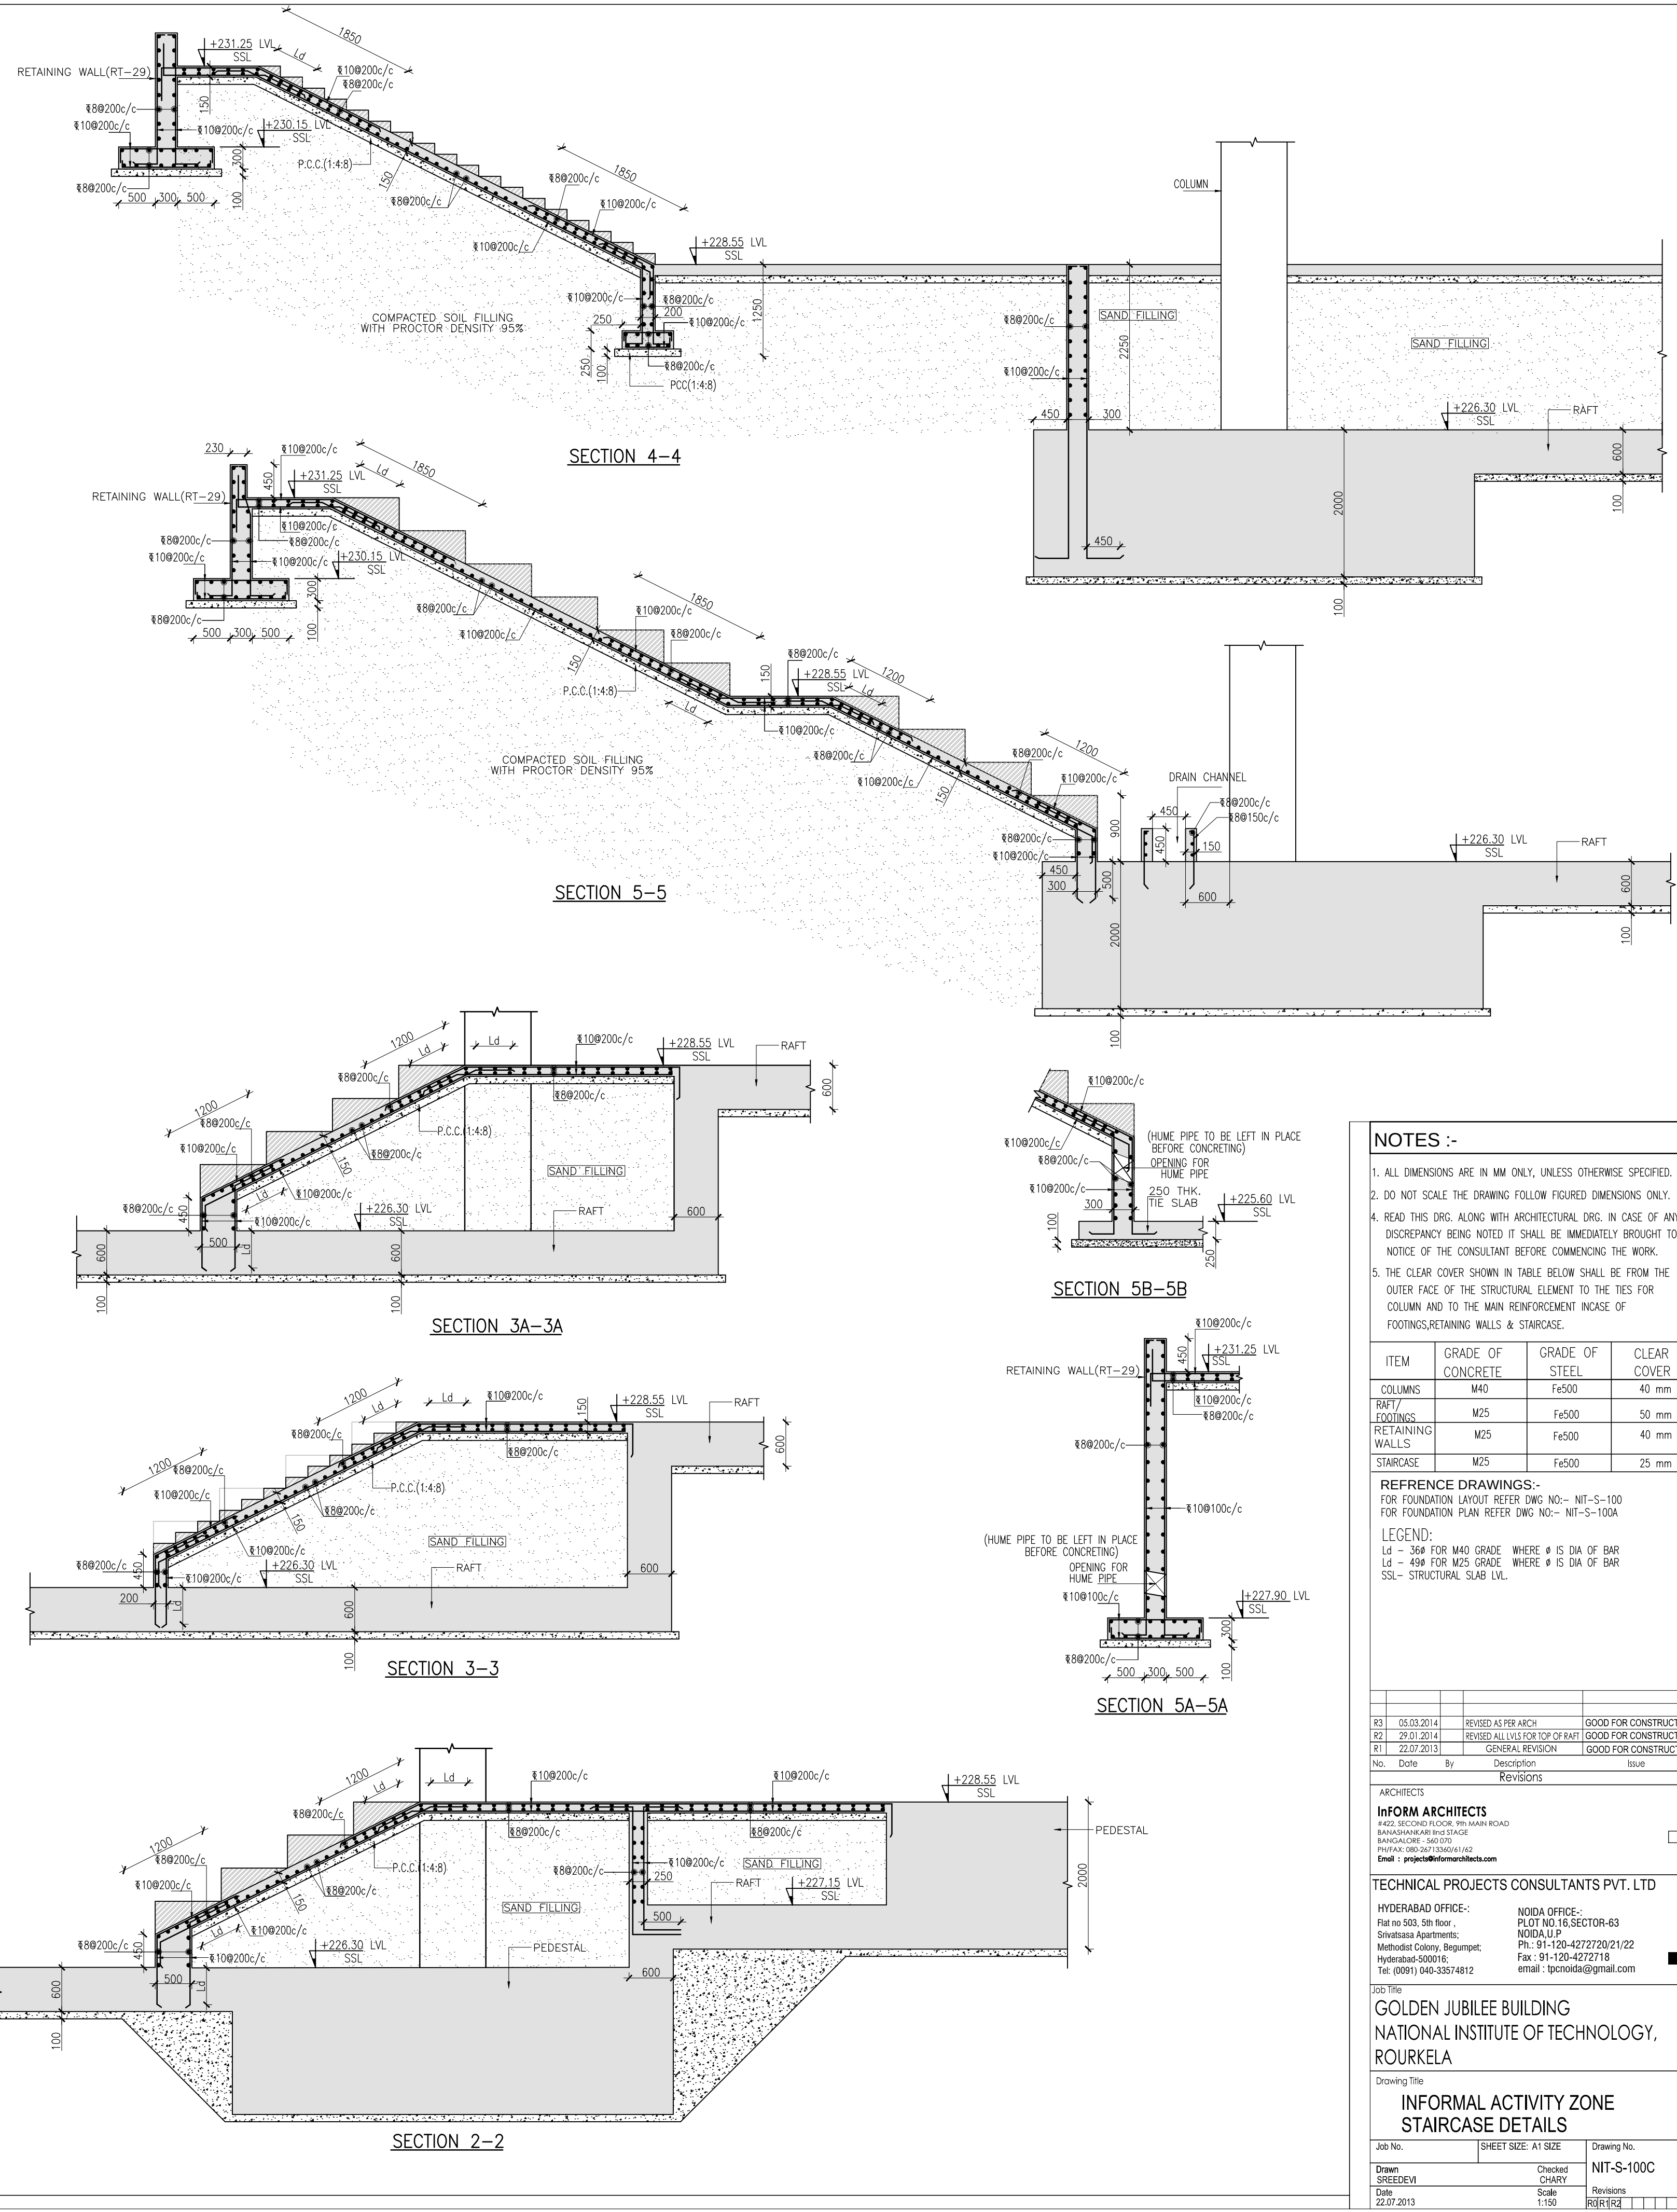

PART FOUNDATION PLAN FOR INFORMAL ACTIVITY ZONE STAIRCASE
DETAIL-A

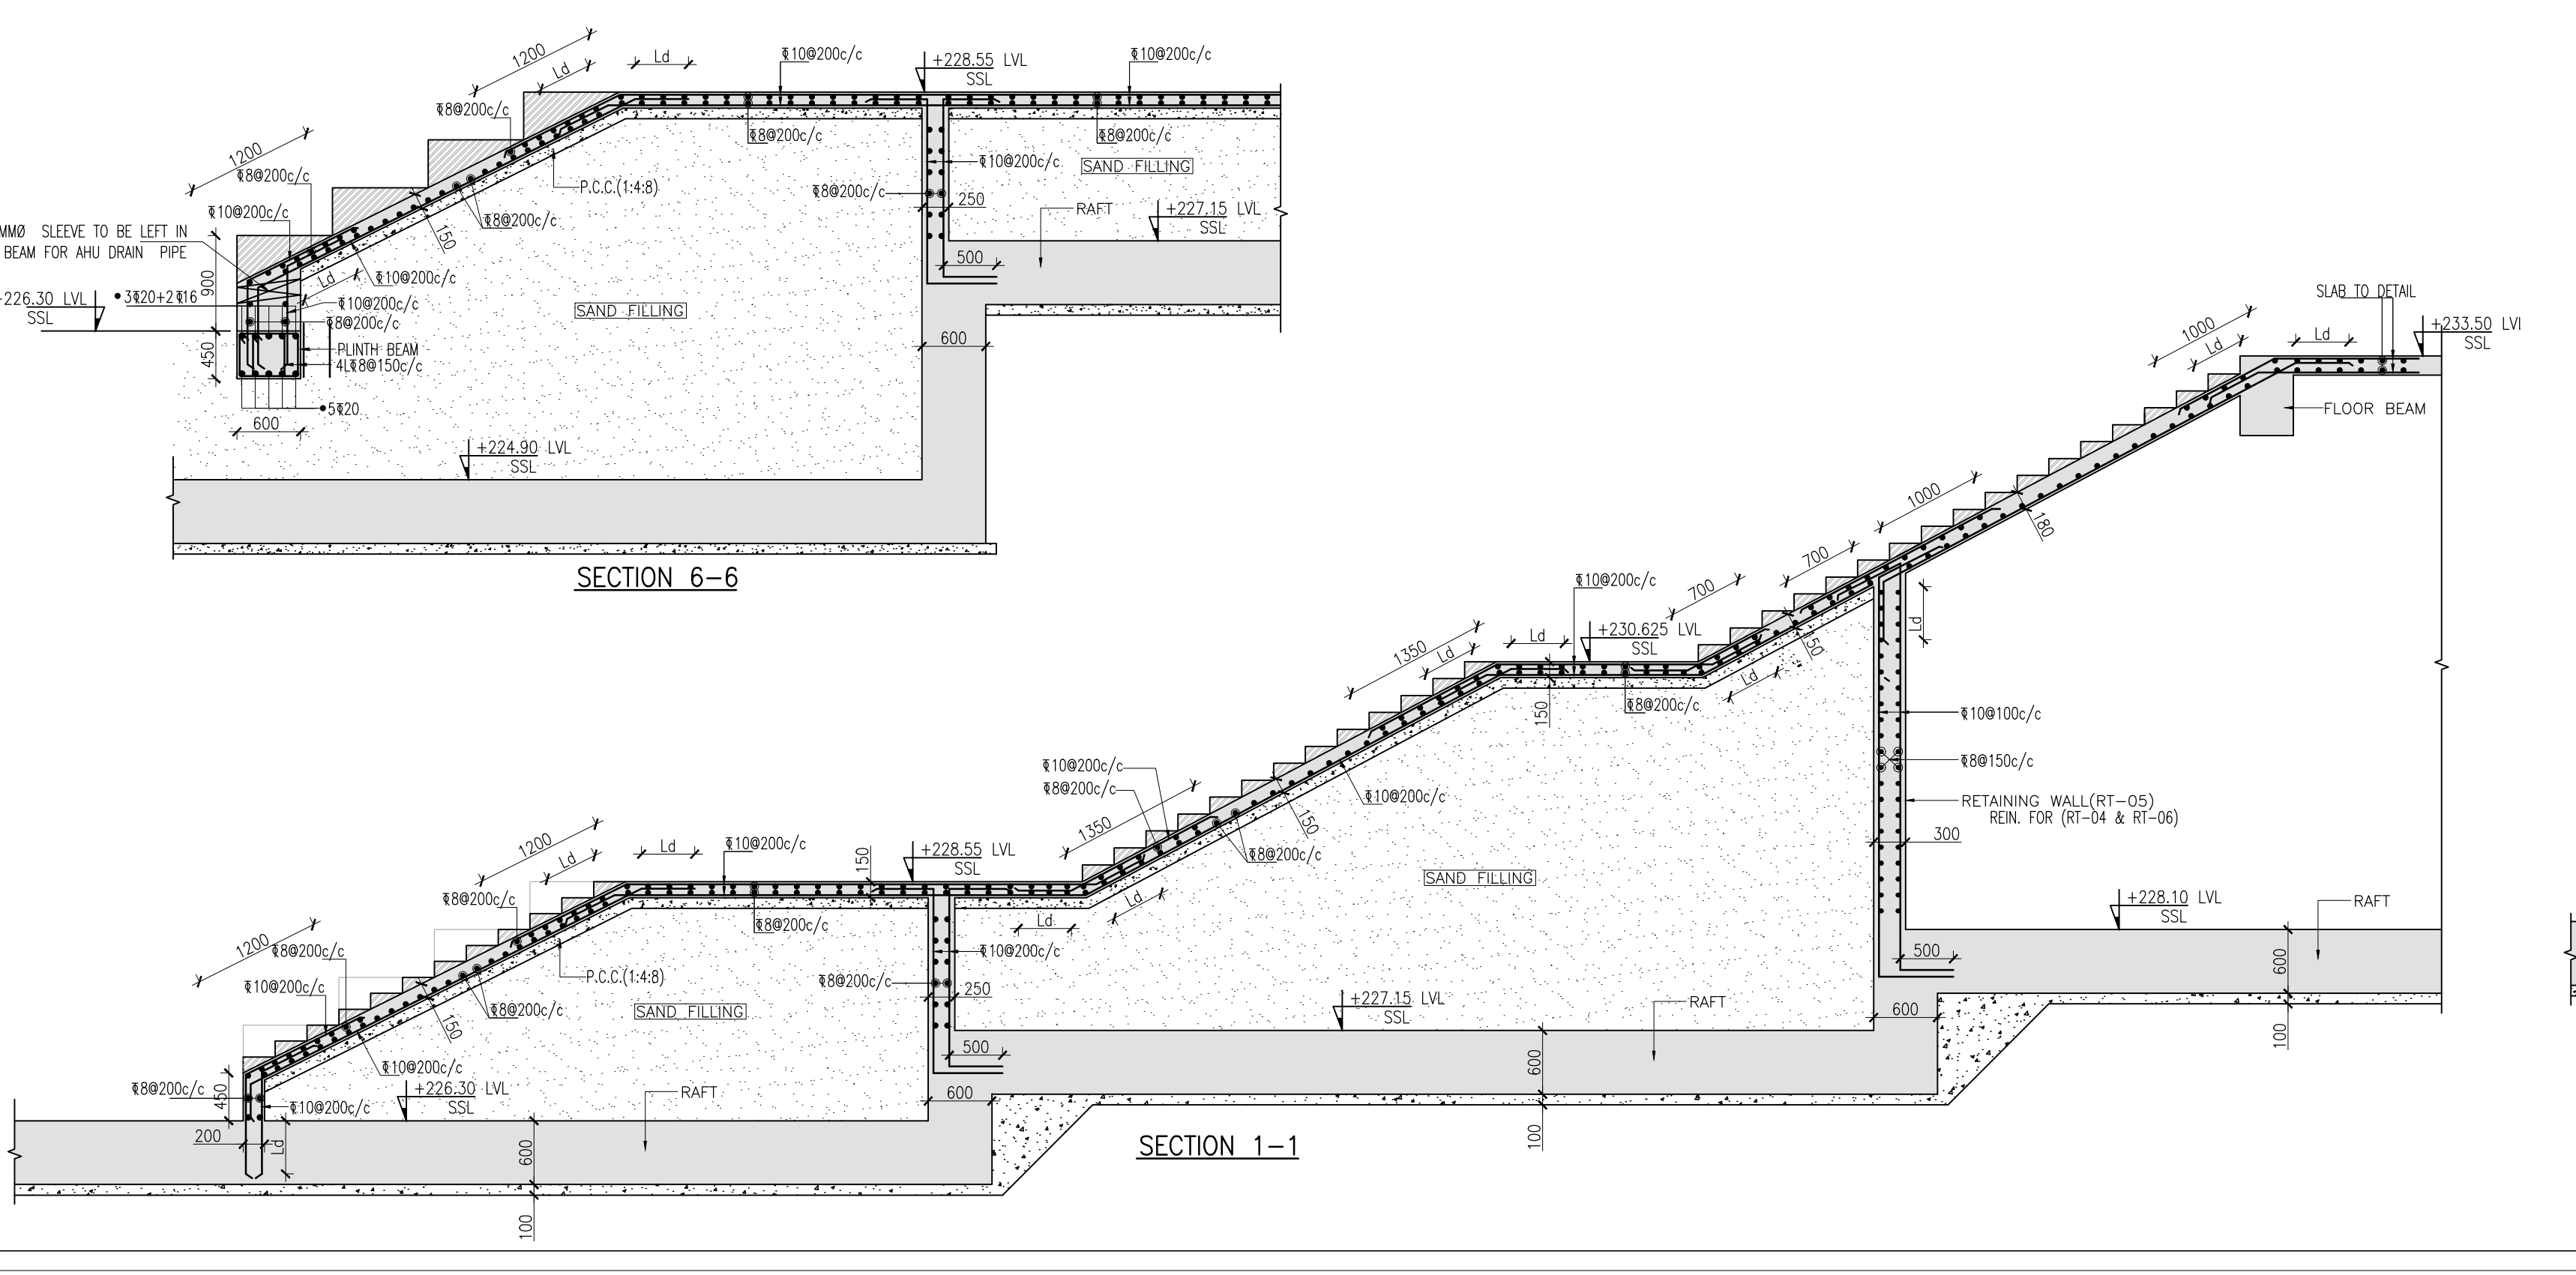

NOTES :-

- ALL DIMENSIONS ARE IN MM ONLY, UNLESS OTHERWISE SPECIFIED.
- DO NOT SCALE THE DRAWING FOLLOW FIGURED DIMENSIONS ONLY.
- READ THIS DRG. ALONG WITH ARCHITECTURAL DRG. IN CASE OF ANY DISCREPANCY BEING NOTED IT SHALL BE IMMEDIATELY BROUGHT TO THE NOTICE OF THE CONSULTANT BEFORE COMMENCING THE WORK.
- THE CLEAR COVER SHOWN IN TABLE BELOW SHALL BE FROM THE OUTER FACE OF THE STRUCTURAL ELEMENT TO THE TIES FOR COLUMN AND TO THE MAIN REINFORCEMENT IN CASE OF FOOTINGS, RETAINING WALLS & STAIRCASE.

ITEM	GRADE OF CONCRETE	GRADE OF STEEL	CLEAR COVER
COLUMNS	M40	Fe500	40 mm
RAFT	M25	Fe500	50 mm
FOOTINGS	M25	Fe500	40 mm
RETAINING WALLS	M25	Fe500	25 mm
STAIRCASE	M25	Fe500	25 mm

REFERENCE DRAWINGS:-
FOR FOUNDATION LAYOUT REFER DWG NO:- NIT-S-100
FOR FOUNDATION PLAN REFER DWG NO:- NIT-S-100A

LEGEND:
Ld - 36# FOR M40 GRADE WHERE # IS DIA OF BAR
Ld - 48# FOR M25 GRADE WHERE # IS DIA OF BAR
SSL - STRUCTURAL SLAB LVL

No.	Date	By	Description	Issue
R3	02.02.2014		REVISED AS PER ARCH	GOOD FOR CONSTRUCTION
R2	22.01.2014		REVISED ALL LVL FOR TOP OF RAFT	GOOD FOR CONSTRUCTION
R1	22.01.2013		GENERAL REVISION	GOOD FOR CONSTRUCTION

ARCHITECTS
INFORM ARCHITECTS
#422, SECOND FLOOR, VELAMANN ROAD,
BANGALORE APARTMENTS, BANGALORE - 560 075
HYDRABAD-500016
Email : project@informarchitects.com

TECHNICAL PROJECTS CONSULTANTS PVT. LTD
HYDERABAD OFFICE:
Plot No. 553, 5th floor,
Srinivas Apartments,
Mehdooli Colony, Begumpet,
Hyderabad-500016
Tel: (0991) 040-33574812

NODA OFFICE:
PLOT NO. 16, SECTOR-63
NODA, U.P.
Ph: 91-120-4272729/21/22
Fax: 91-120-4272718
email: tpcnoda@gmail.com

DWG Title
GOLDEN JUBILEE BUILDING
NATIONAL INSTITUTE OF TECHNOLOGY,
ROURKELA

Drawing Title
INFORMAL ACTIVITY ZONE
STAIRCASE DETAILS

Job No.	SHEET SIZE: A1 SIZE	Drawing No.
Drawn: SURESH	Checked: CHARY	NIT-S-100C
Date: 22.07.2013	Scale: 1:150	Revisions: R01/R02