



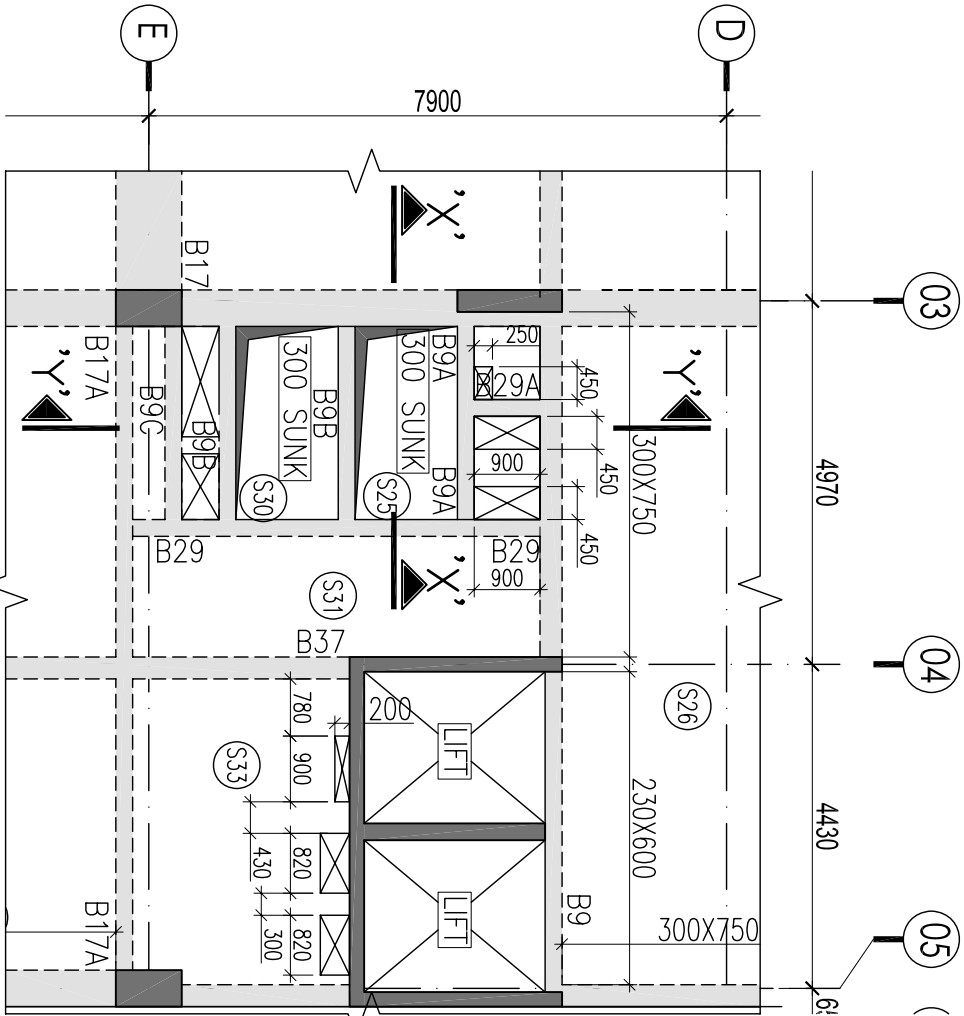


BEAM SCHEDULE:-

BEAM NO.	SIZE
B9	300/230x600
B9A	300x750
B9B	230x430
B9C	230x450
B29	230x750
B29A	230x430

PART FRAMING PLAN OF GROUND FLOOR

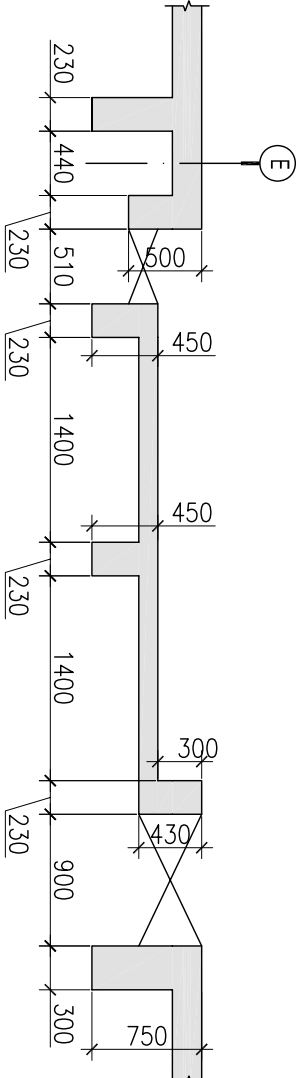


SECTION 'Y'-Y'

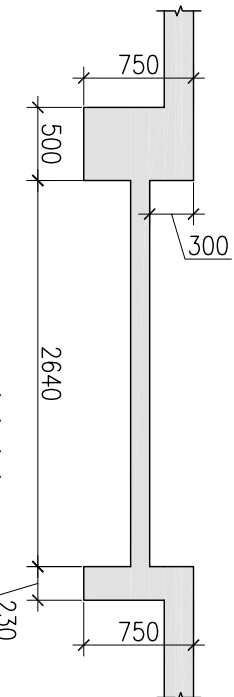


SECTION 'X'-X'

SCHEDULE OF STIRRUPS


MARKS	0.2L	0.6L	0.2L
Ⓢ	⌀(2L)10@100c/c	⌀(2L)10@100c/c	⌀(2L)10@100c/c
Ⓢ	⌀(2L)10@125c/c	⌀(2L)10@125c/c	⌀(2L)10@125c/c
Ⓢ	⌀(2L)8@200c/c	⌀(2L)8@200c/c	⌀(2L)8@200c/c
Ⓢ	⌀(2L)8@150c/c	⌀(2L)8@150c/c	⌀(2L)8@150c/c
Ⓢ	⌀(2L)8@100c/c	⌀(2L)8@100c/c	⌀(2L)8@100c/c
Ⓢ	⌀(2L)8@125c/c	⌀(2L)8@200c/c	⌀(2L)8@125c/c

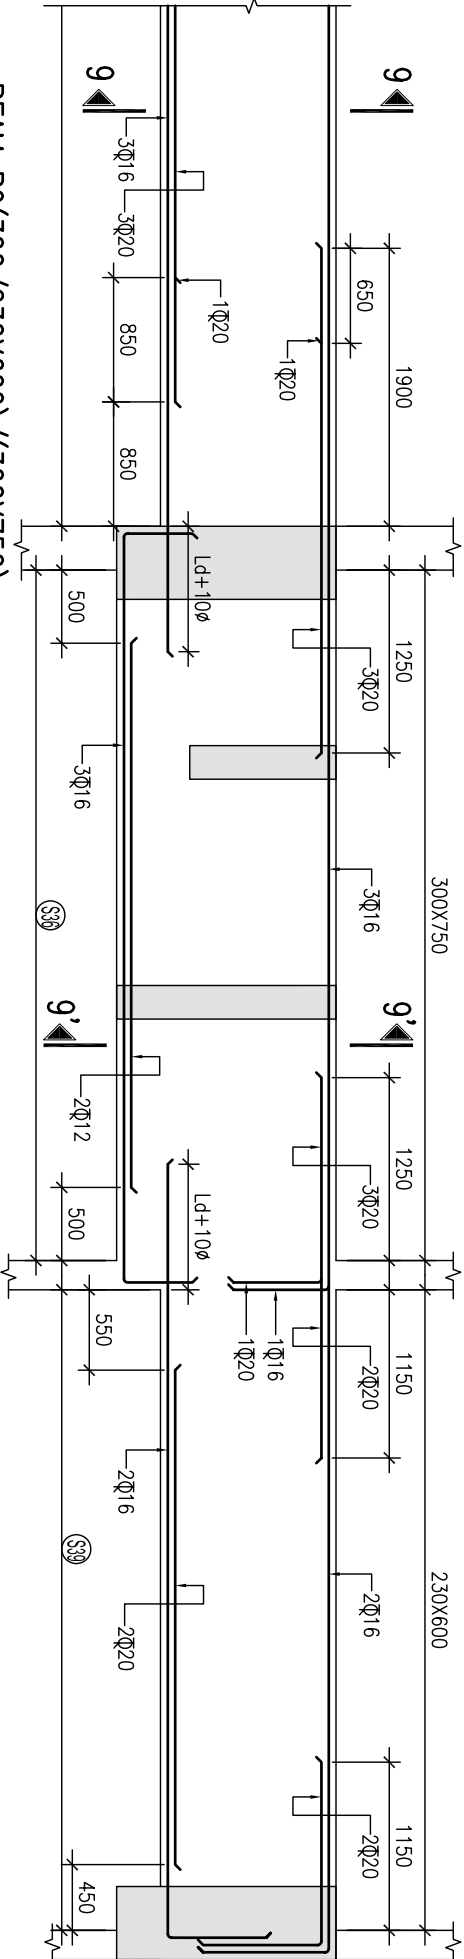


BEAM B9(300/230X600)/(300X750)

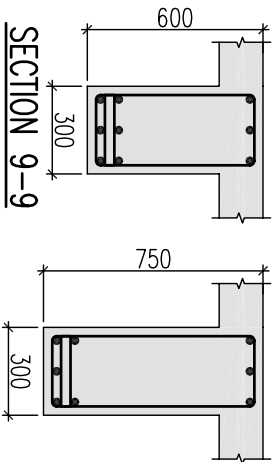

SECTION 9-9

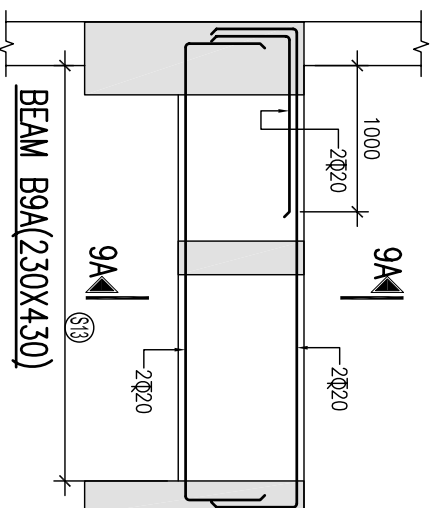


BEAM B9A(230X430)

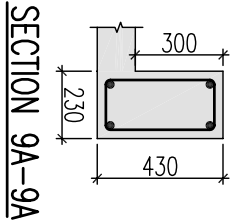


BEAM B29(230X750)



BEAM B9B(230X450)

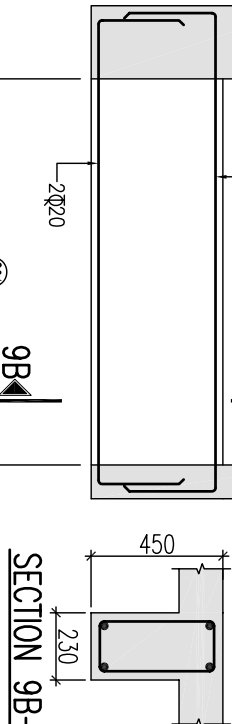

BEAM B9C(230X500)

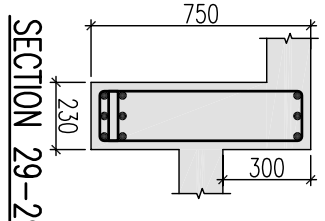


BEAM B29A(230X430)

NOTES:-

1. ALL DIMENSIONS ARE IN MILLIMETRES
2. DO NOT SCALE ANY DIMENSION
3. READ THIS DRG. ALONG WITH ARCHITECTURAL DRG. IN CASE OF ANY DISCREPANCY BEING NOTED IT SHALL BE IMMEDIATELY BROUGHT TO THE NOTICE OF THE CONSULTANT BEFORE COMMENCING THE WORK.
4. THE CLEAR COVER SHOWN IN TABLE BELOW SHALL BE FROM THE OUTER FACE OF THE STRUCTURAL ELEMENT TO THE TIES FOR BEAMS & COLUMNS AND TO THE MAIN REINFORCEMENT FOR SLABS.

ITEM	GRADE OF CONCRETE	GRADE OF STEEL	CLEAR COVER
BEAMS	M25	F4500	25 mm
SLABS	M25	F4500	20 mm
COLUMNS	M40	F4500	40 mm

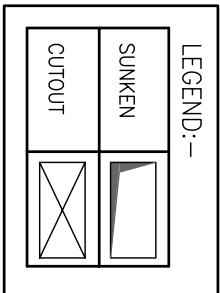

REFER DRAWING NO:S:- NIT-S-GJ-101

No.	Date	By	Description
101	08-05-2014		GOOD FOR CONSTRUCTION
Revisions			

ARCHITECTS
INFORM ARCHITECTS
#422 SECOND FLOOR, 2ND MAIN ROAD
BANASHANKARI JIND SPACE
PLOT NO. 503, 5TH FLOOR,
SHARASAA APARTMENTS,
MIDC COLONY, BEJAMPET,
HYDRABAD-500016.
Tel: (0091) 940-33574812
email: tpnoida@gmail.com

TECHNICAL PROJECTS CONSULTANTS PVT. LTD
HYDERABAD OFFICE:-
Plot no 503, 5th floor,
Sharasaa Apartments,
Midc Colony, Bejampet,
Hyderabad-500016.
Tel: (0091) 940-33574812
email: tpnoida@gmail.com

GOLDEN JUBILEE BUILDING
NATIONAL INSTITUTE OF TECHNOLOGY,
ROURKELA

Drawing Title
PART FRAMING PLAN OF GROUND FLOOR
AND BEAM DETAILS

Job No.	Drawing No.									
Drawn Maimood	Checked Charly	NIT-S-GJ-101F								
Date 08-05-2014	Scale 1:100.50	Revisions								