

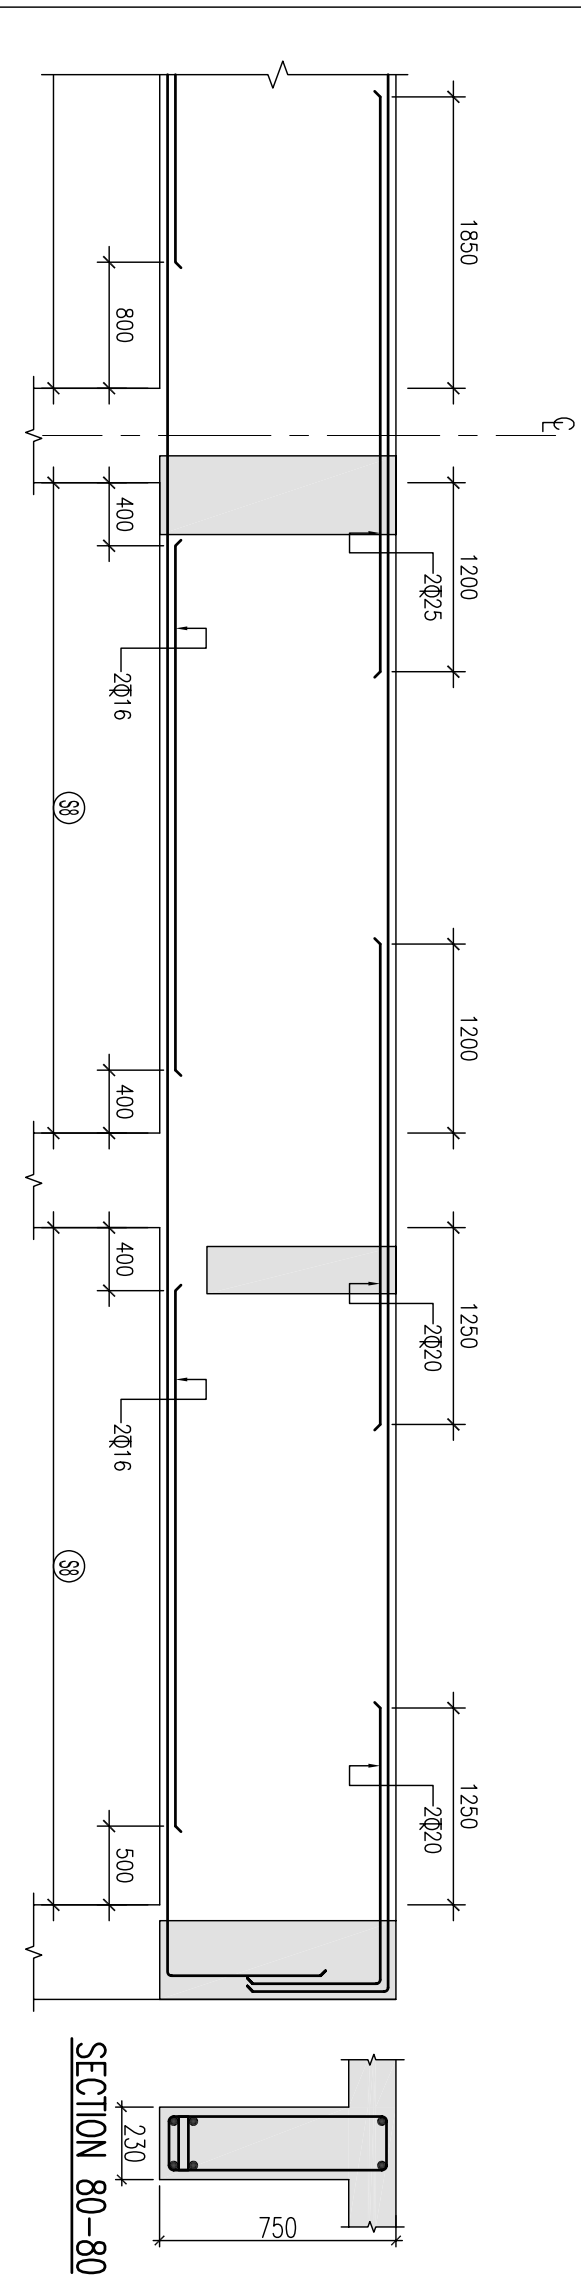
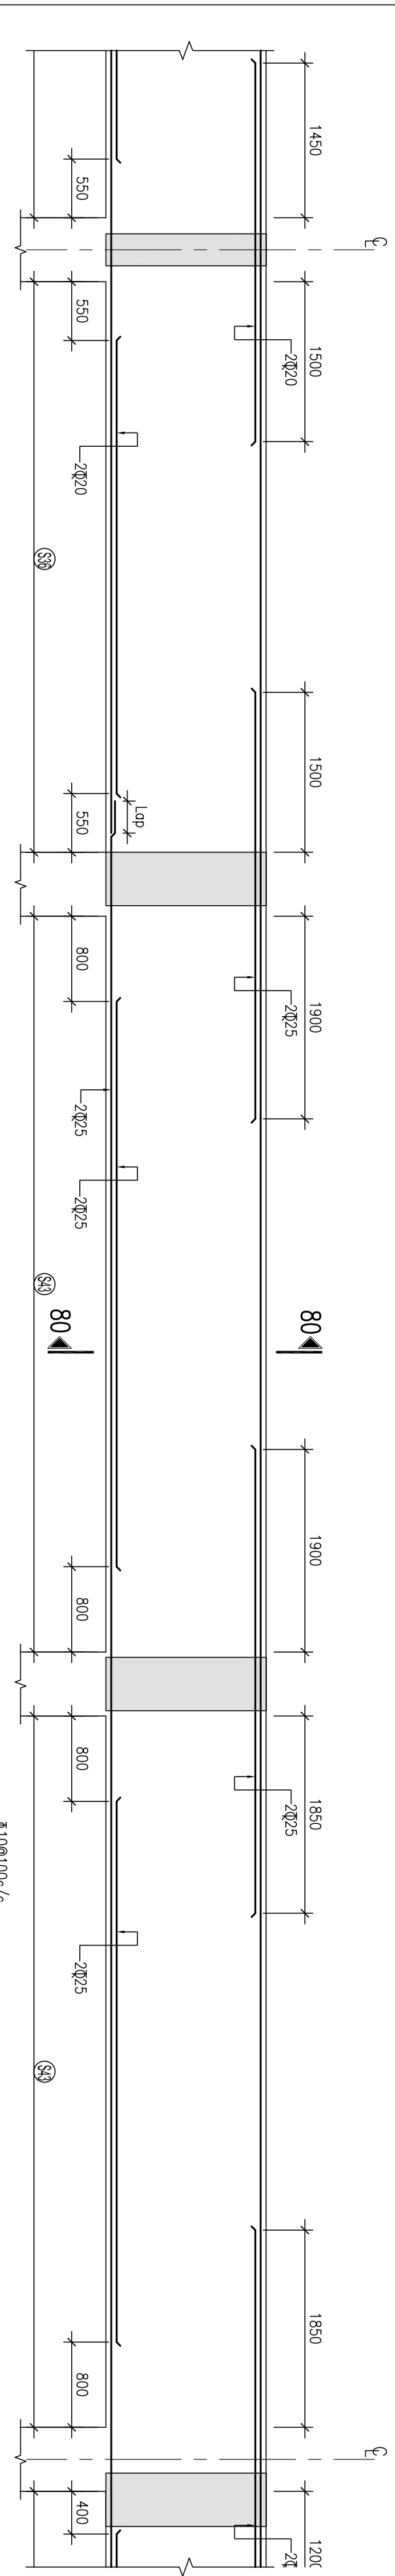
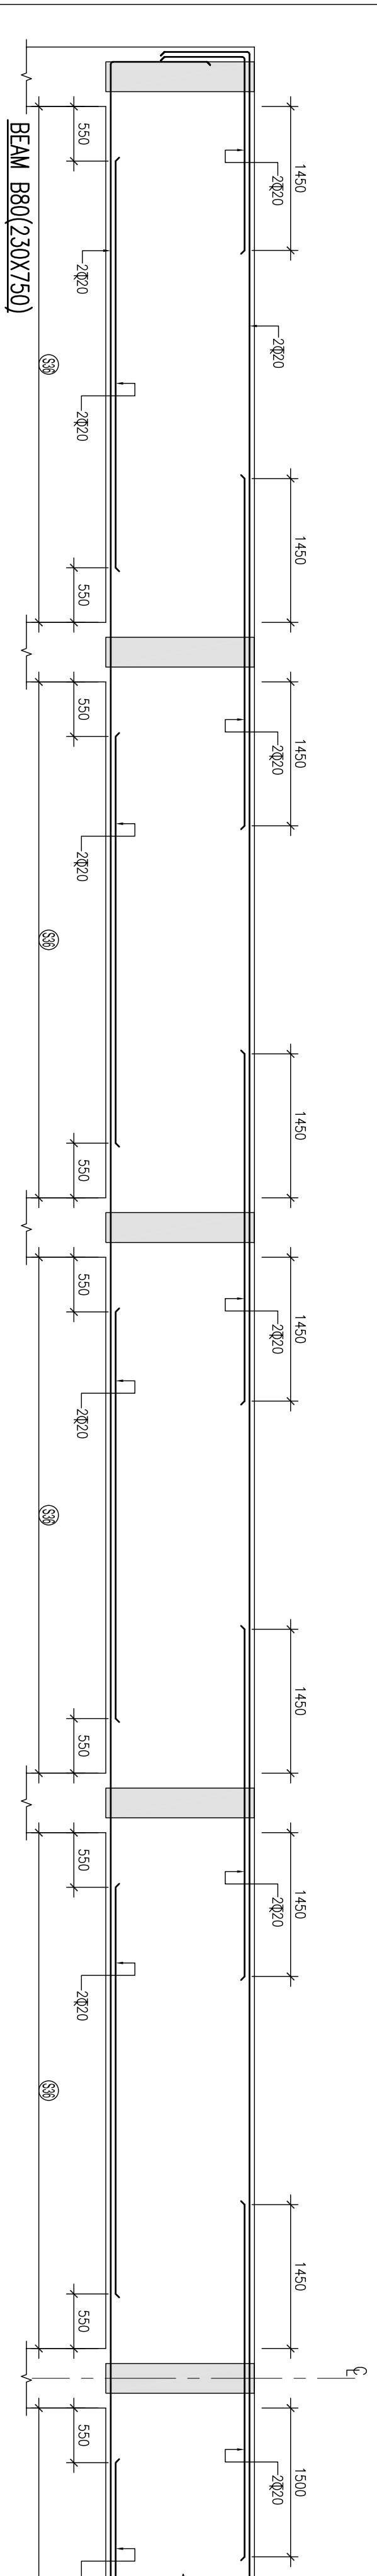


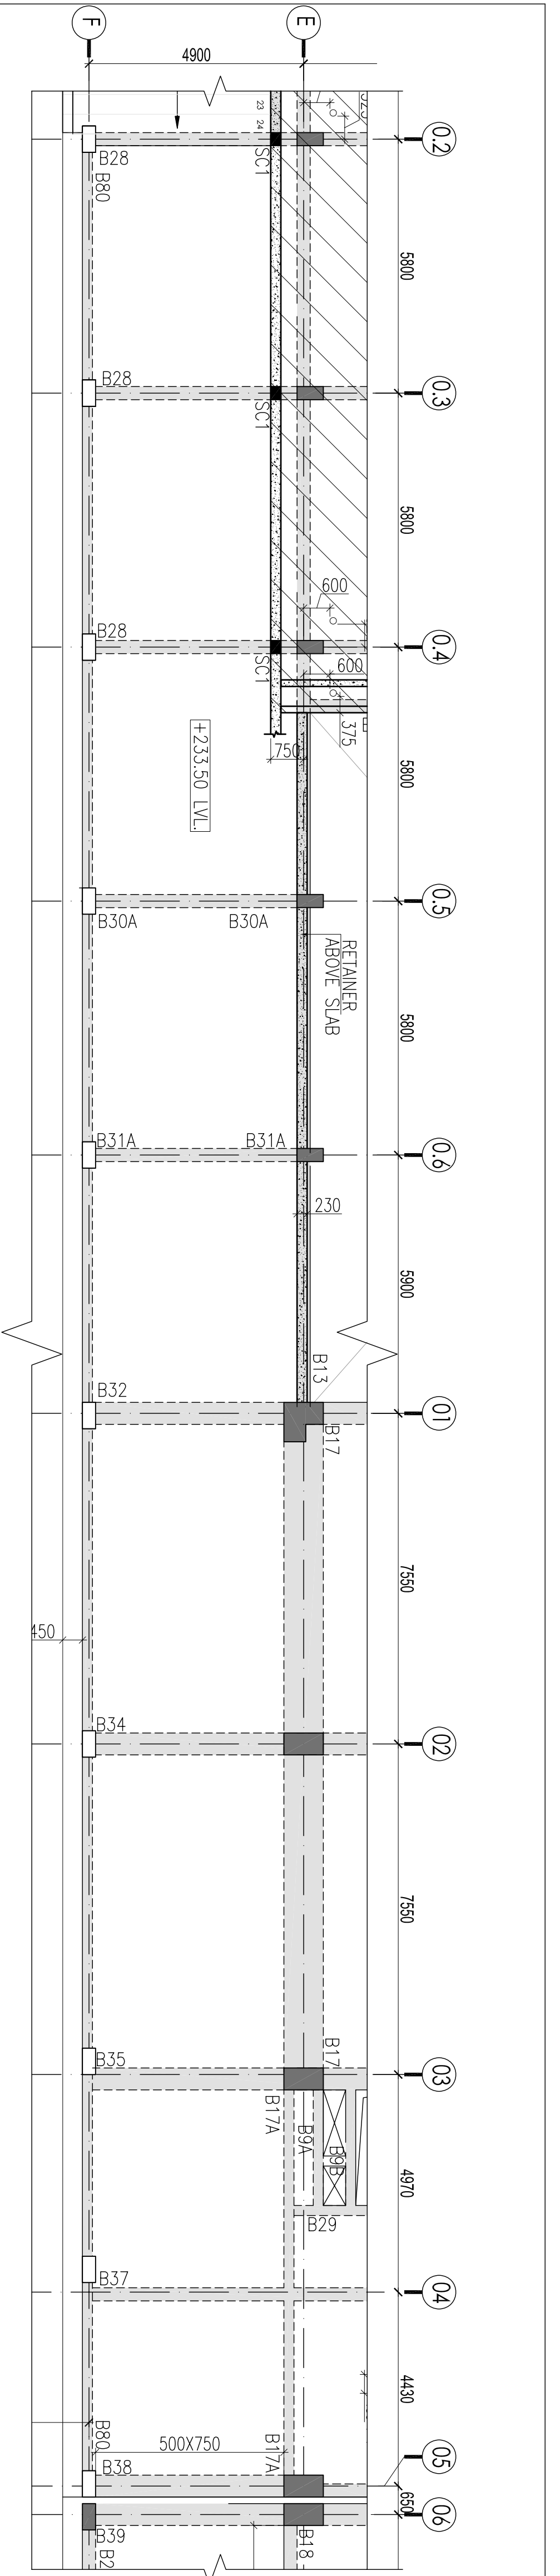

SECTION 80-80

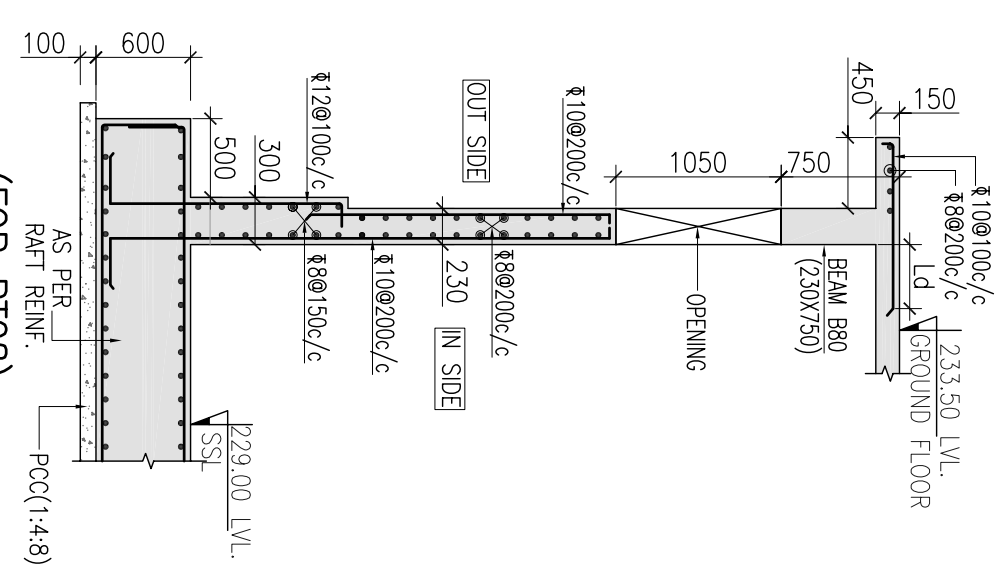

(FOR RT08)

NOTES :-

1. ALL DIMENSIONS ARE IN MILLIMETRES
2. DO NOT SCALE ANY DIMENSION
3. READ THIS DRG. ALONG WITH ARCHITECTURAL DRG. IN CASE OF ANY DISCREPANCY BEING NOTED IT SHALL BE IMMEDIATELY BROUGHT TO THE NOTICE OF THE CONSULTANT BEFORE COMMENCING THE WORK.
4. THE CLEAR COVER SHOWN IN TABLE BELOW SHALL BE FROM THE OUTER FACE OF THE STRUCTURAL ELEMENT TO THE TIES FOR BEAMS & COLUMNS AND TO THE MAIN REINFORCEMENT FOR SLABS.

ITEM	GRADE OF CONCRETE	GRADE OF STEEL	CLEAR COVER
BEAMS	M25	F4500	25 mm
SLABS	M25	F4500	20 mm

LEGEND:-	
CUTOUT	

REFER DRAWING NO'S:- NIT-S-GJ-101

ARCHITECTS
Inform Architects
#423 SECOND FLOOR, 5th MAIN ROAD
BANASHANKARI 1st STAGE
PILKAL, 080-5273300/61/62
Email: projects@informarchitects.com

TECHNICAL PROJECTS CONSULTANTS PVT. LTD
HYDERABAD OFFICE:-
Flat no 505, 5th floor,
Sri Venkateswara Nagar,
Meharaj Colony, Begumpet,
Hyderabad-500016,
Tel: (0931) 040-55314812
email: tpconid@gmail.com

Job Title
GOLDEN JUBILEE BUILDING
NATIONAL INSTITUTE OF TECHNOLOGY,
ROURKELA

Drawing Title
PART FRAMING PLAN OF GROUND FLOOR,
BEAM & RETAINING RT-08 DETAILS

Job No.	Drawing No.
Drawn	Checked
Revised	Scale
Date	Revisions