




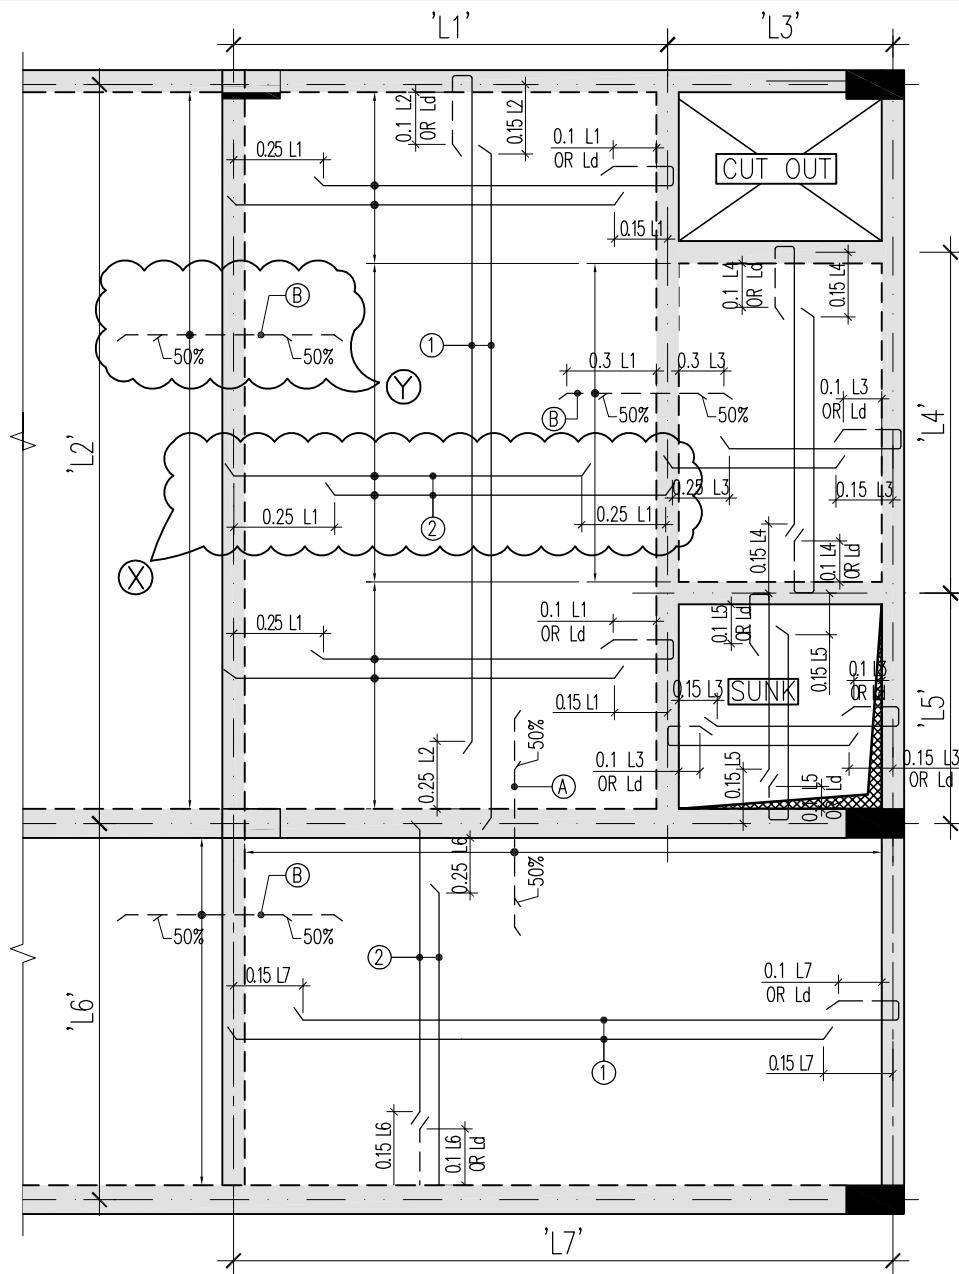

TYPICAL SLAB REINFORCEMENT DETAIL

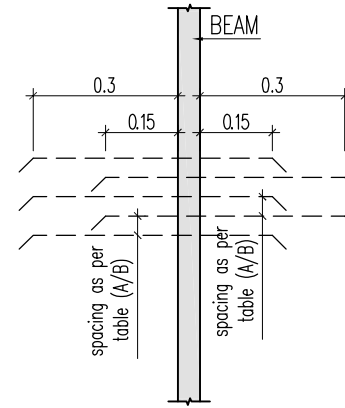

DETAIL-Y

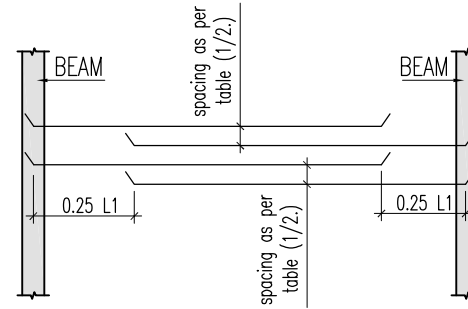

DETAIL-X

SLAB REINFORCEMENT SCHEDULE					
SLAB NO.	BOTTOM REINFORCEMENT PARALLEL TO		TOP REINFORCEMENT PARALLEL TO		THICKNESS
	LONG SPAN ①	SHORT SPAN ②	LONG SPAN ④	SHORT SPAN ⑤	

-	-				-
No.	Date	By	Description	Issue	
Revisions					
ARCHITECTS					
InFORM ARCHITECTS					
#422, SECOND FLOOR, 9th MAIN ROAD BANASHANKAR IIInd STAGE BANGALORE - 560 070 PH/FAX: 080-25713360/61/62					
Email : projects@informarchitects.com					
TECHNICAL PROJECTS CONSULTANTS PVT. LTD					
HYDERABAD OFFICE:-		NOIDA OFFICE:-			
Flat no 503, 5th floor ,		B-74,SECTOR-57			
Srivatsa Apartments;		NOIDA 201301,U.P,INDIA			
Methodist Colony, Begumpet;		Ph.: +0120-4306800-4306801			
Hyderabad-500016;		email : tpconsultants@gmail.com			
Tel: (0091) 040-33574812					
Job Title					
NATIONAL INSTITUTE OF TECHNOLOGY, ROURKELA					
Drawing Title					
TYPICAL SLAB REINFORCEMENT DETAIL					
Job No.		SHEET SIZE: A4 SIZE (297X210)		Drawing No.	
Drawn MAHMOOD		Checked CHARY		NIT-S-S-01	
Date 04.06.2014		Scale 1:100.75		Revisions	
				R1	