

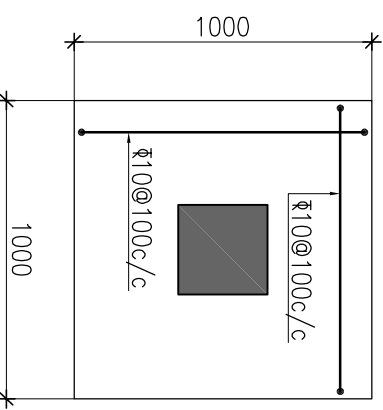
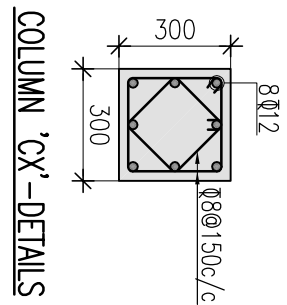
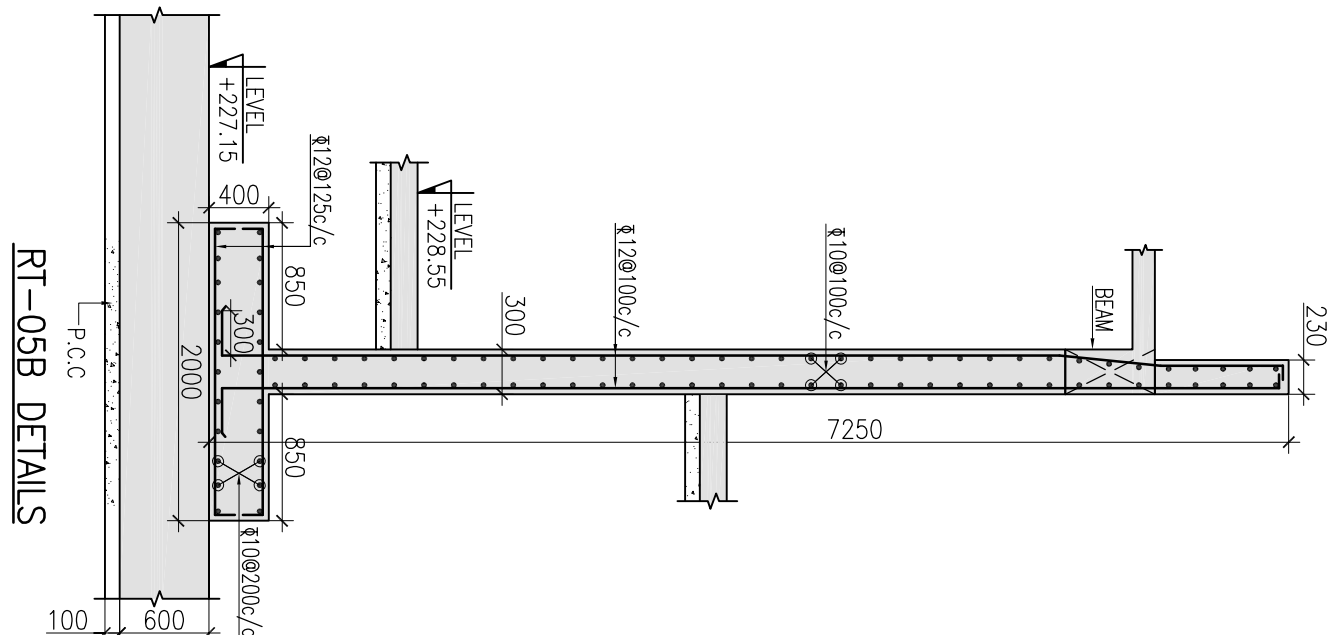
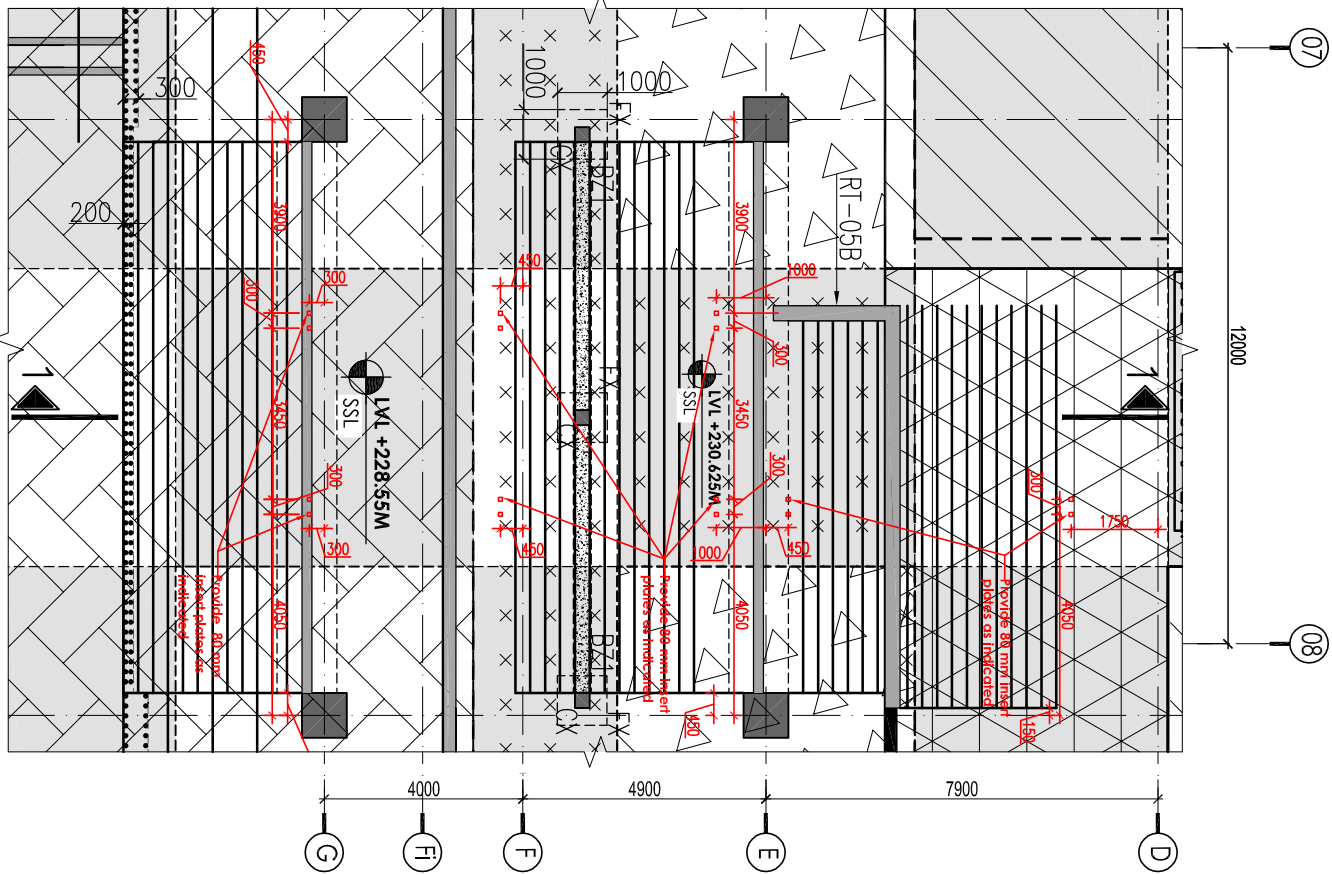
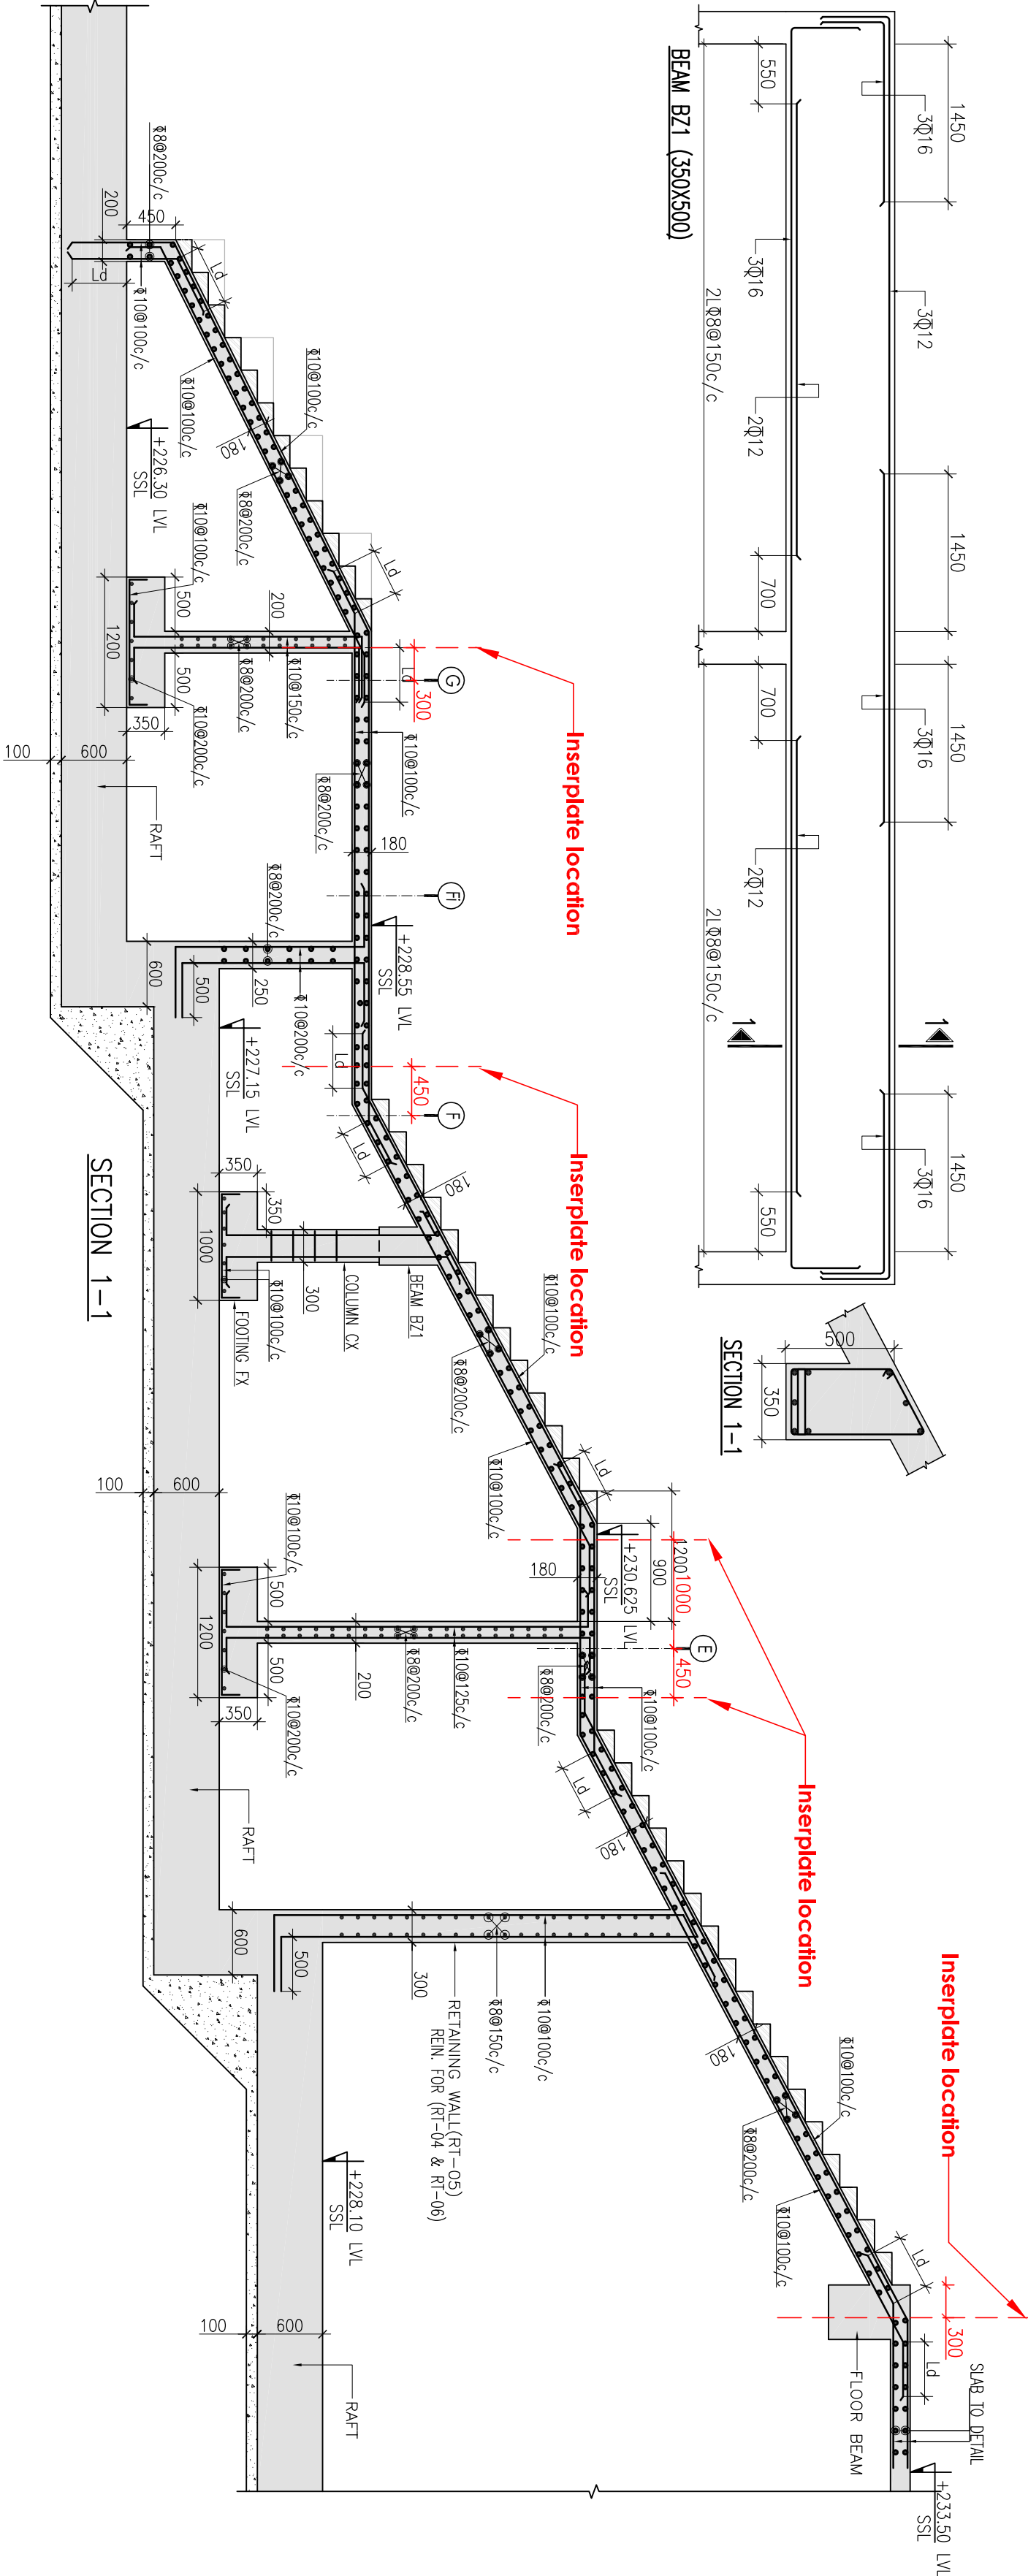


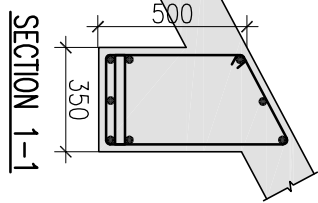

PART FOUNDATION PLAN FOR INFORMAL ACTIVITY ZONE STAIRCASE-06
DETAIL-A

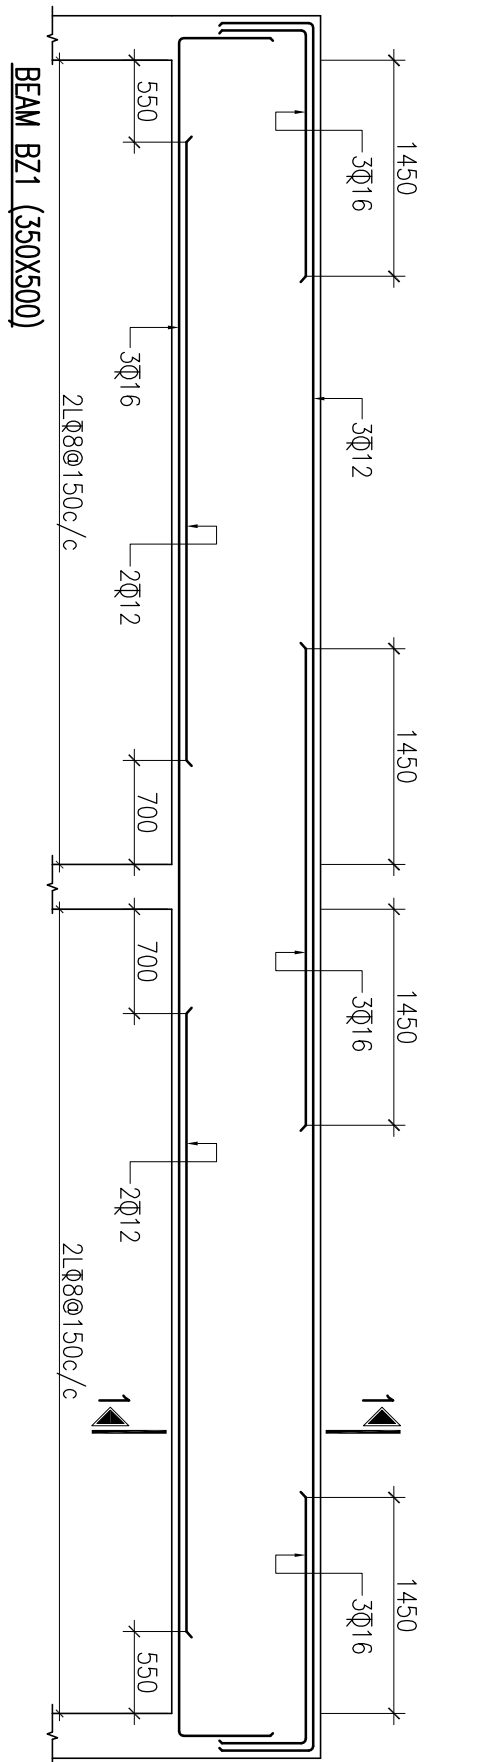

NOTES :-

1. ALL DIMENSIONS ARE IN MILLIMETRES
2. DO NOT SCALE ANY DIMENSION
3. READ THIS DRG. ALONG WITH ARCHITECTURAL DRG. IN CASE OF ANY DISCREPANCY BEING NOTED IT SHALL BE IMMEDIATELY BROUGHT TO THE NOTICE OF THE CONSULTANT BEFORE COMMENCING THE WORK.
4. THE CLEAR COVER SHOWN IN TABLE BELOW SHALL BE FROM THE OUTER FACE OF THE STRUCTURAL ELEMENT TO THE TIES FOR SLABS.

ITEM	GRADE OF CONCRETE	GRADE OF STEEL	CLEAR COVER
WAST SLAB	M25	Fe500	20 mm

RELEASED FOR
CONSTRUCTION
14 AUG 2014
TECHNICAL PROJECTS
CONSULTANTS
New Delhi-INDIA



No.	Date	By	Description	Issue
R1	14-08-2014		GOOD FOR CONSTRUCTION	
R2	22-07-2013		GOOD FOR CONSTRUCTION	

ARCHITECTS
INFORM ARCHITECTS
#422 SECOND FLOOR 9TH MAIN ROAD
BANASHANKARI BRIDGE STAGE
BANGALORE - 560070
BANARAS - 221001 / 62
Email: project@informarchitects.com

Structures
TECHNICAL PROJECTS CONSULTANTS PVT. LTD
HYDERABAD OFFICE:-
Flat no 503, 5th floor,
Srinivasa Apartments,
Metrolife Colony, Begumpet,
Hyderabad-500016.
Tel: (0091) 940-38574812
email: tpiconsultants@gmail.com

Job Title
**GOLDEN JUBILEE BLOCK
NATIONAL INSTITUTE OF TECHNOLOGY,
ROURKELA**

STAIRCASE-06 DETAILS

Job No.	Drawing No.
Drawn Mahmood	NIT-S-ST6-001
Checked chay	Revisions
Date 22.07.2013	150/25