
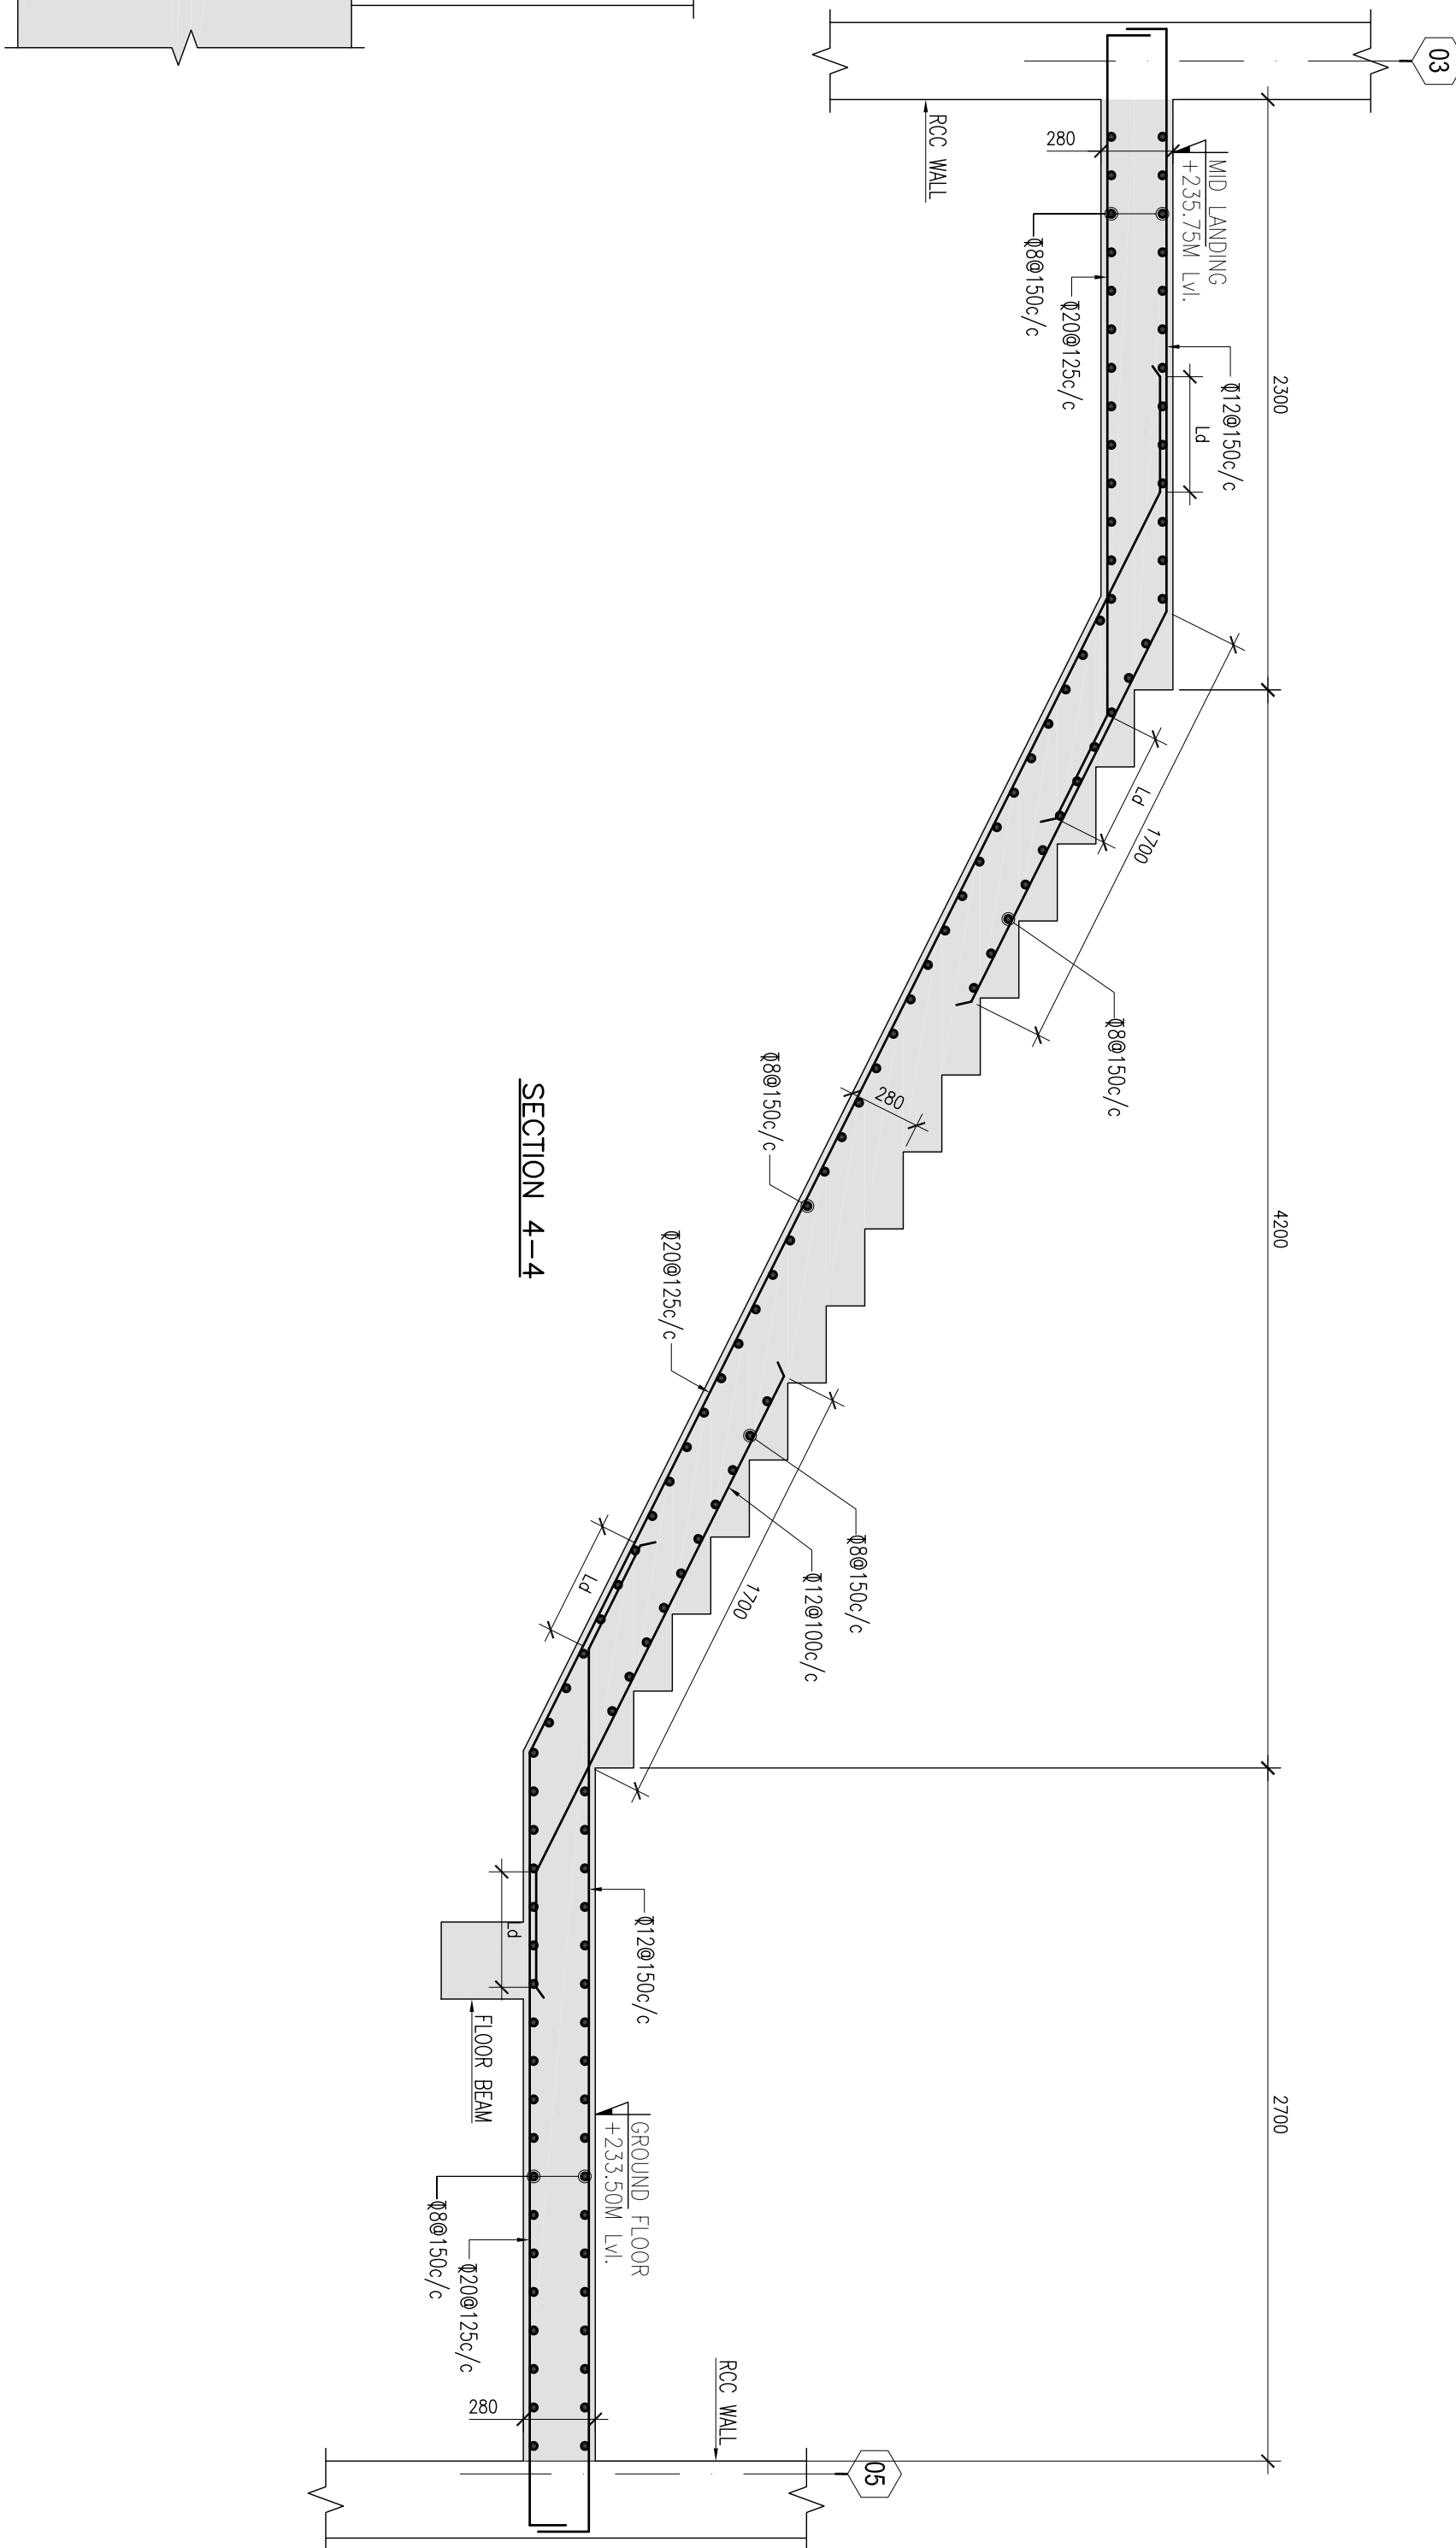
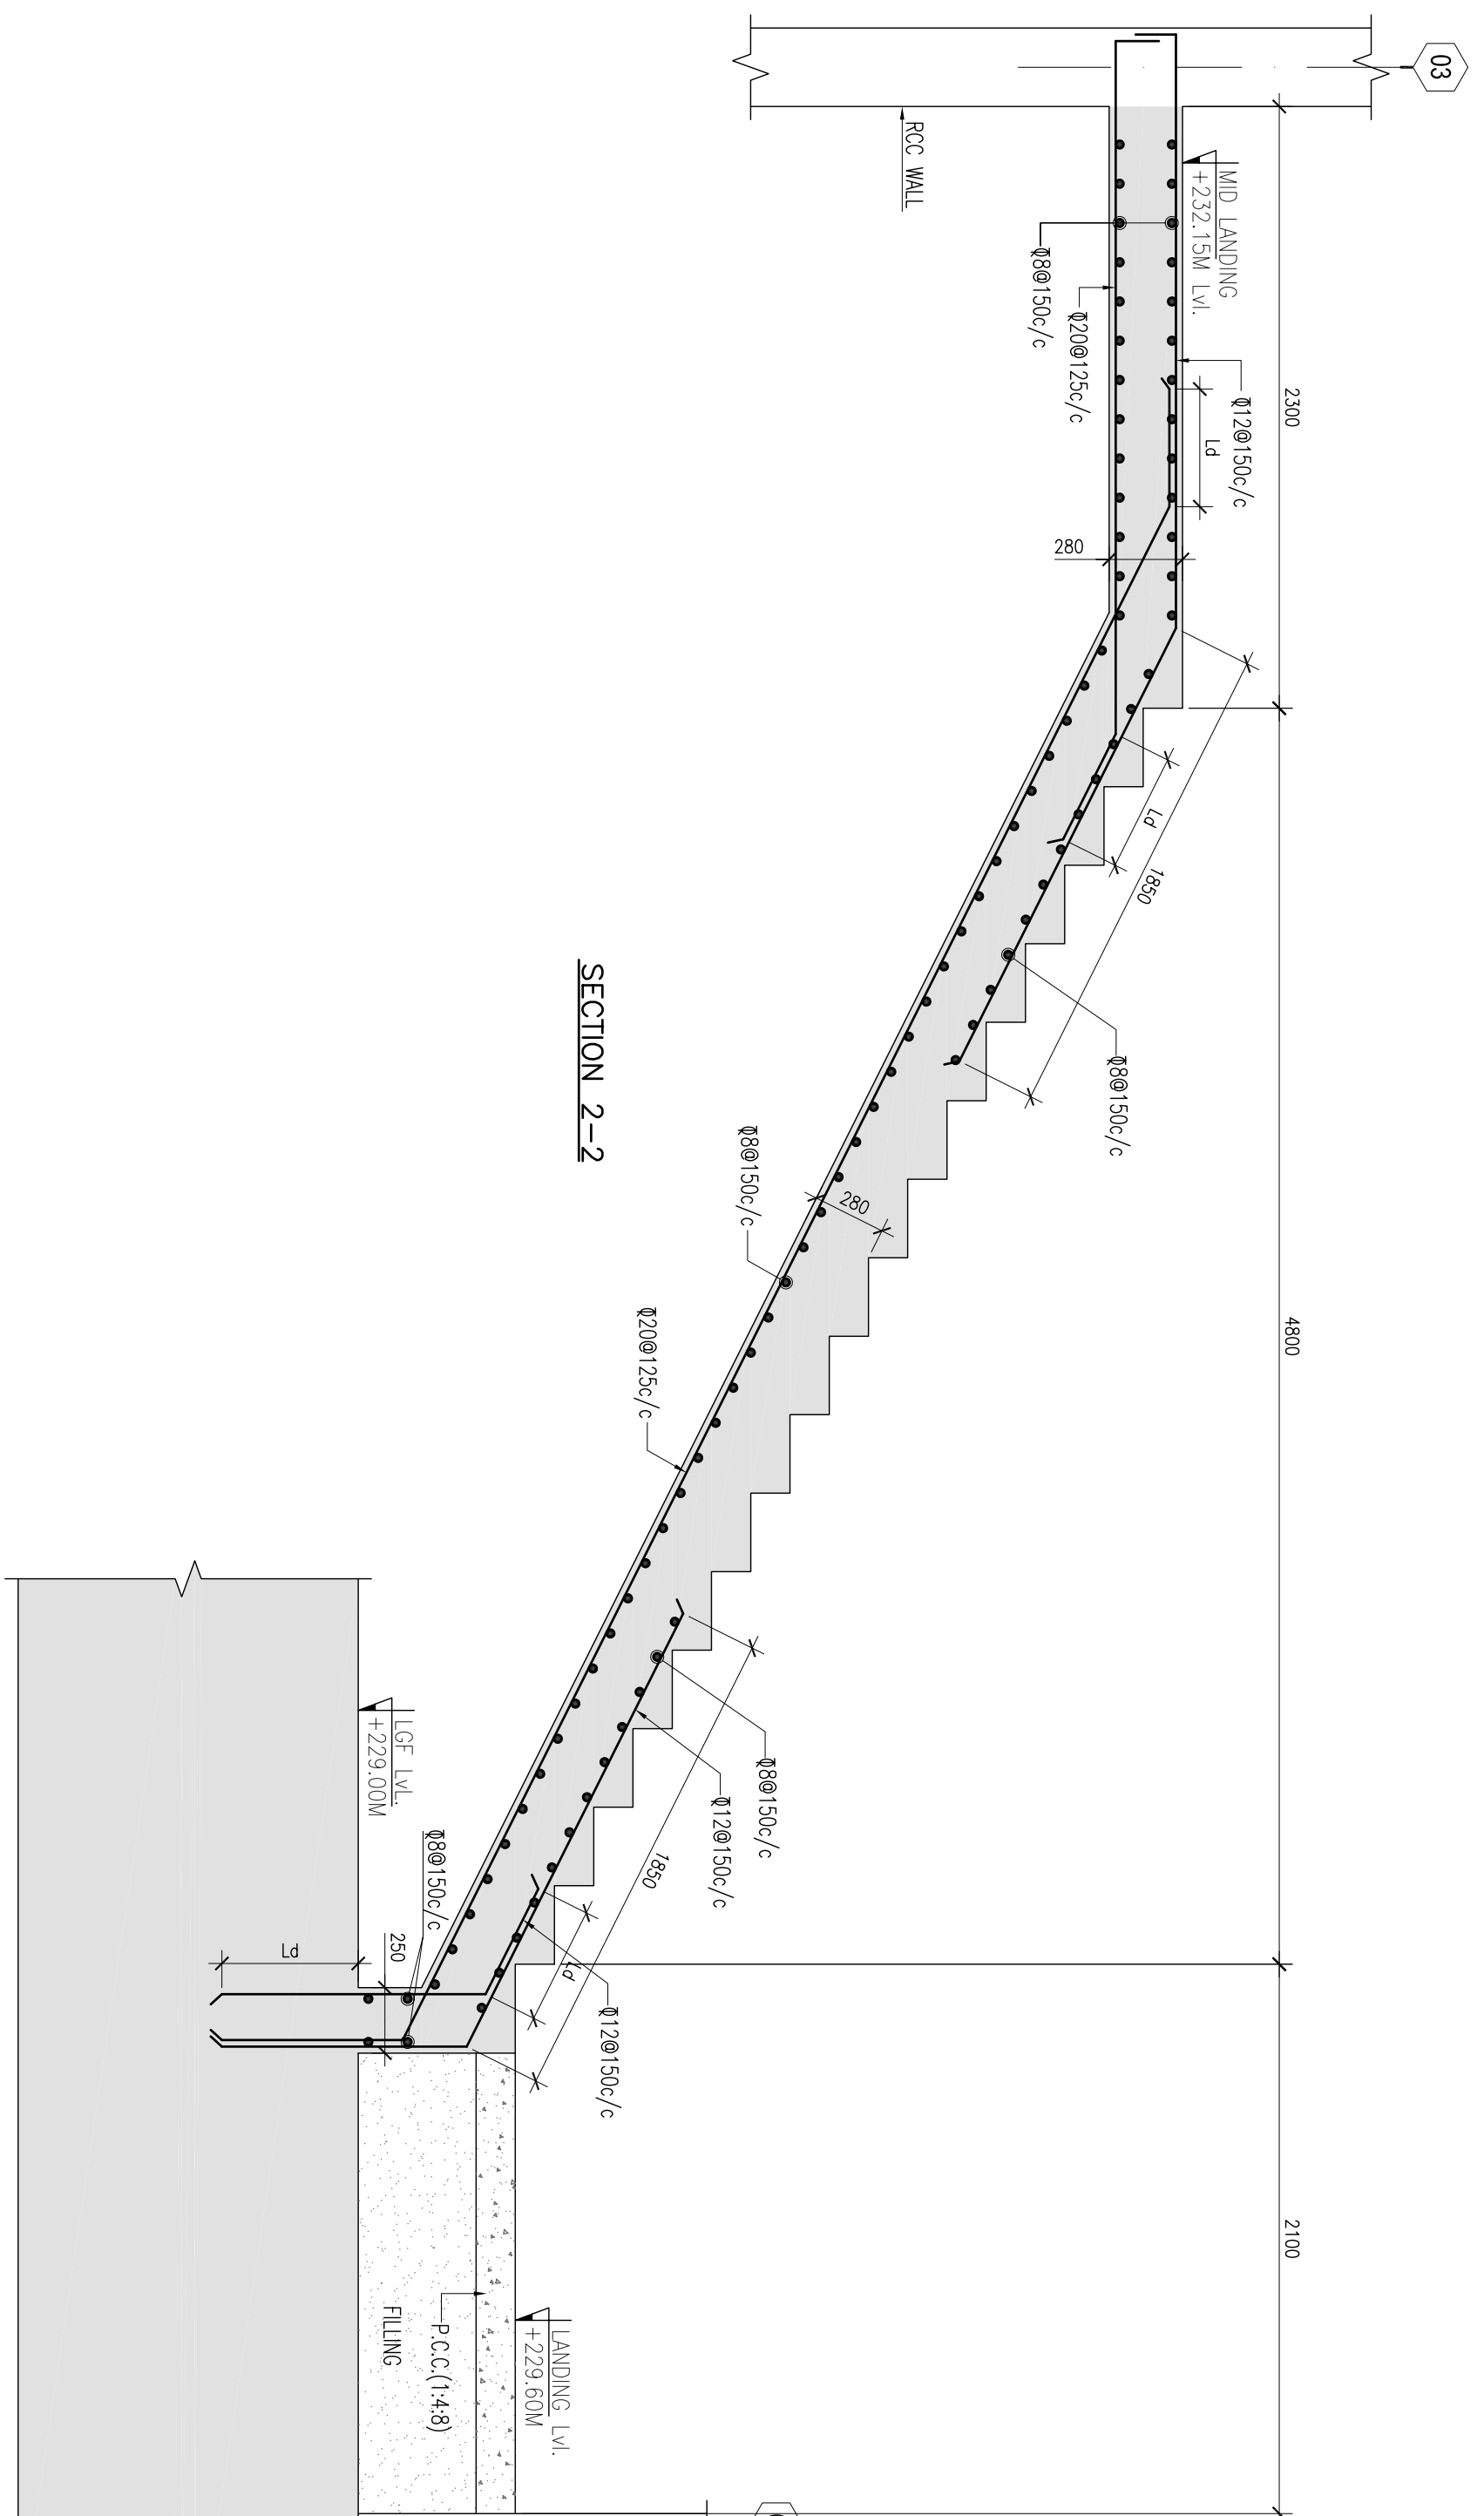
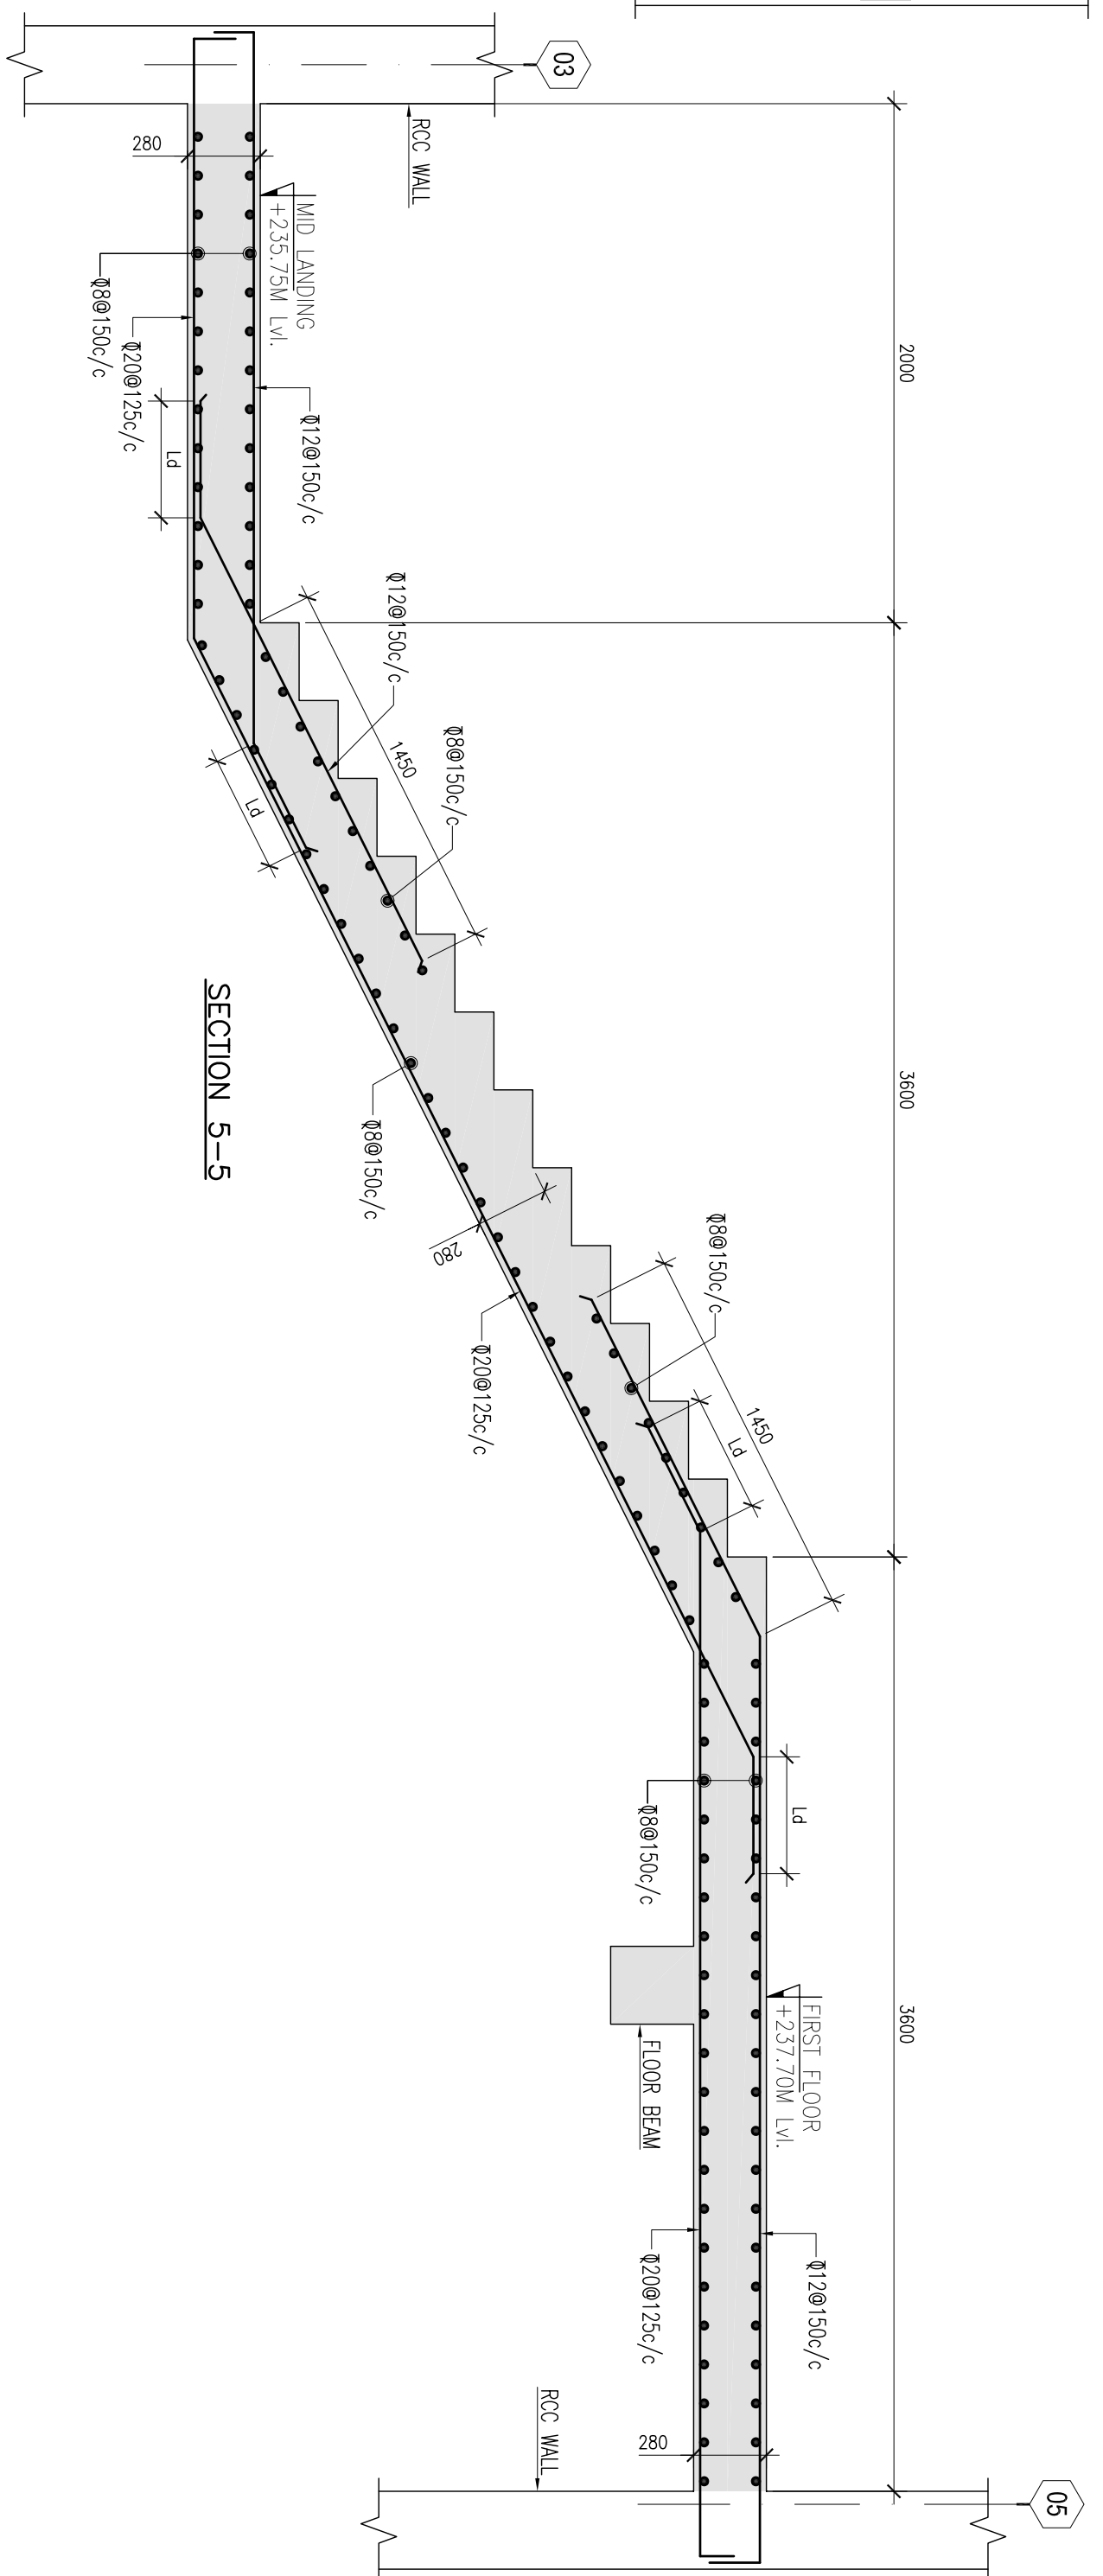
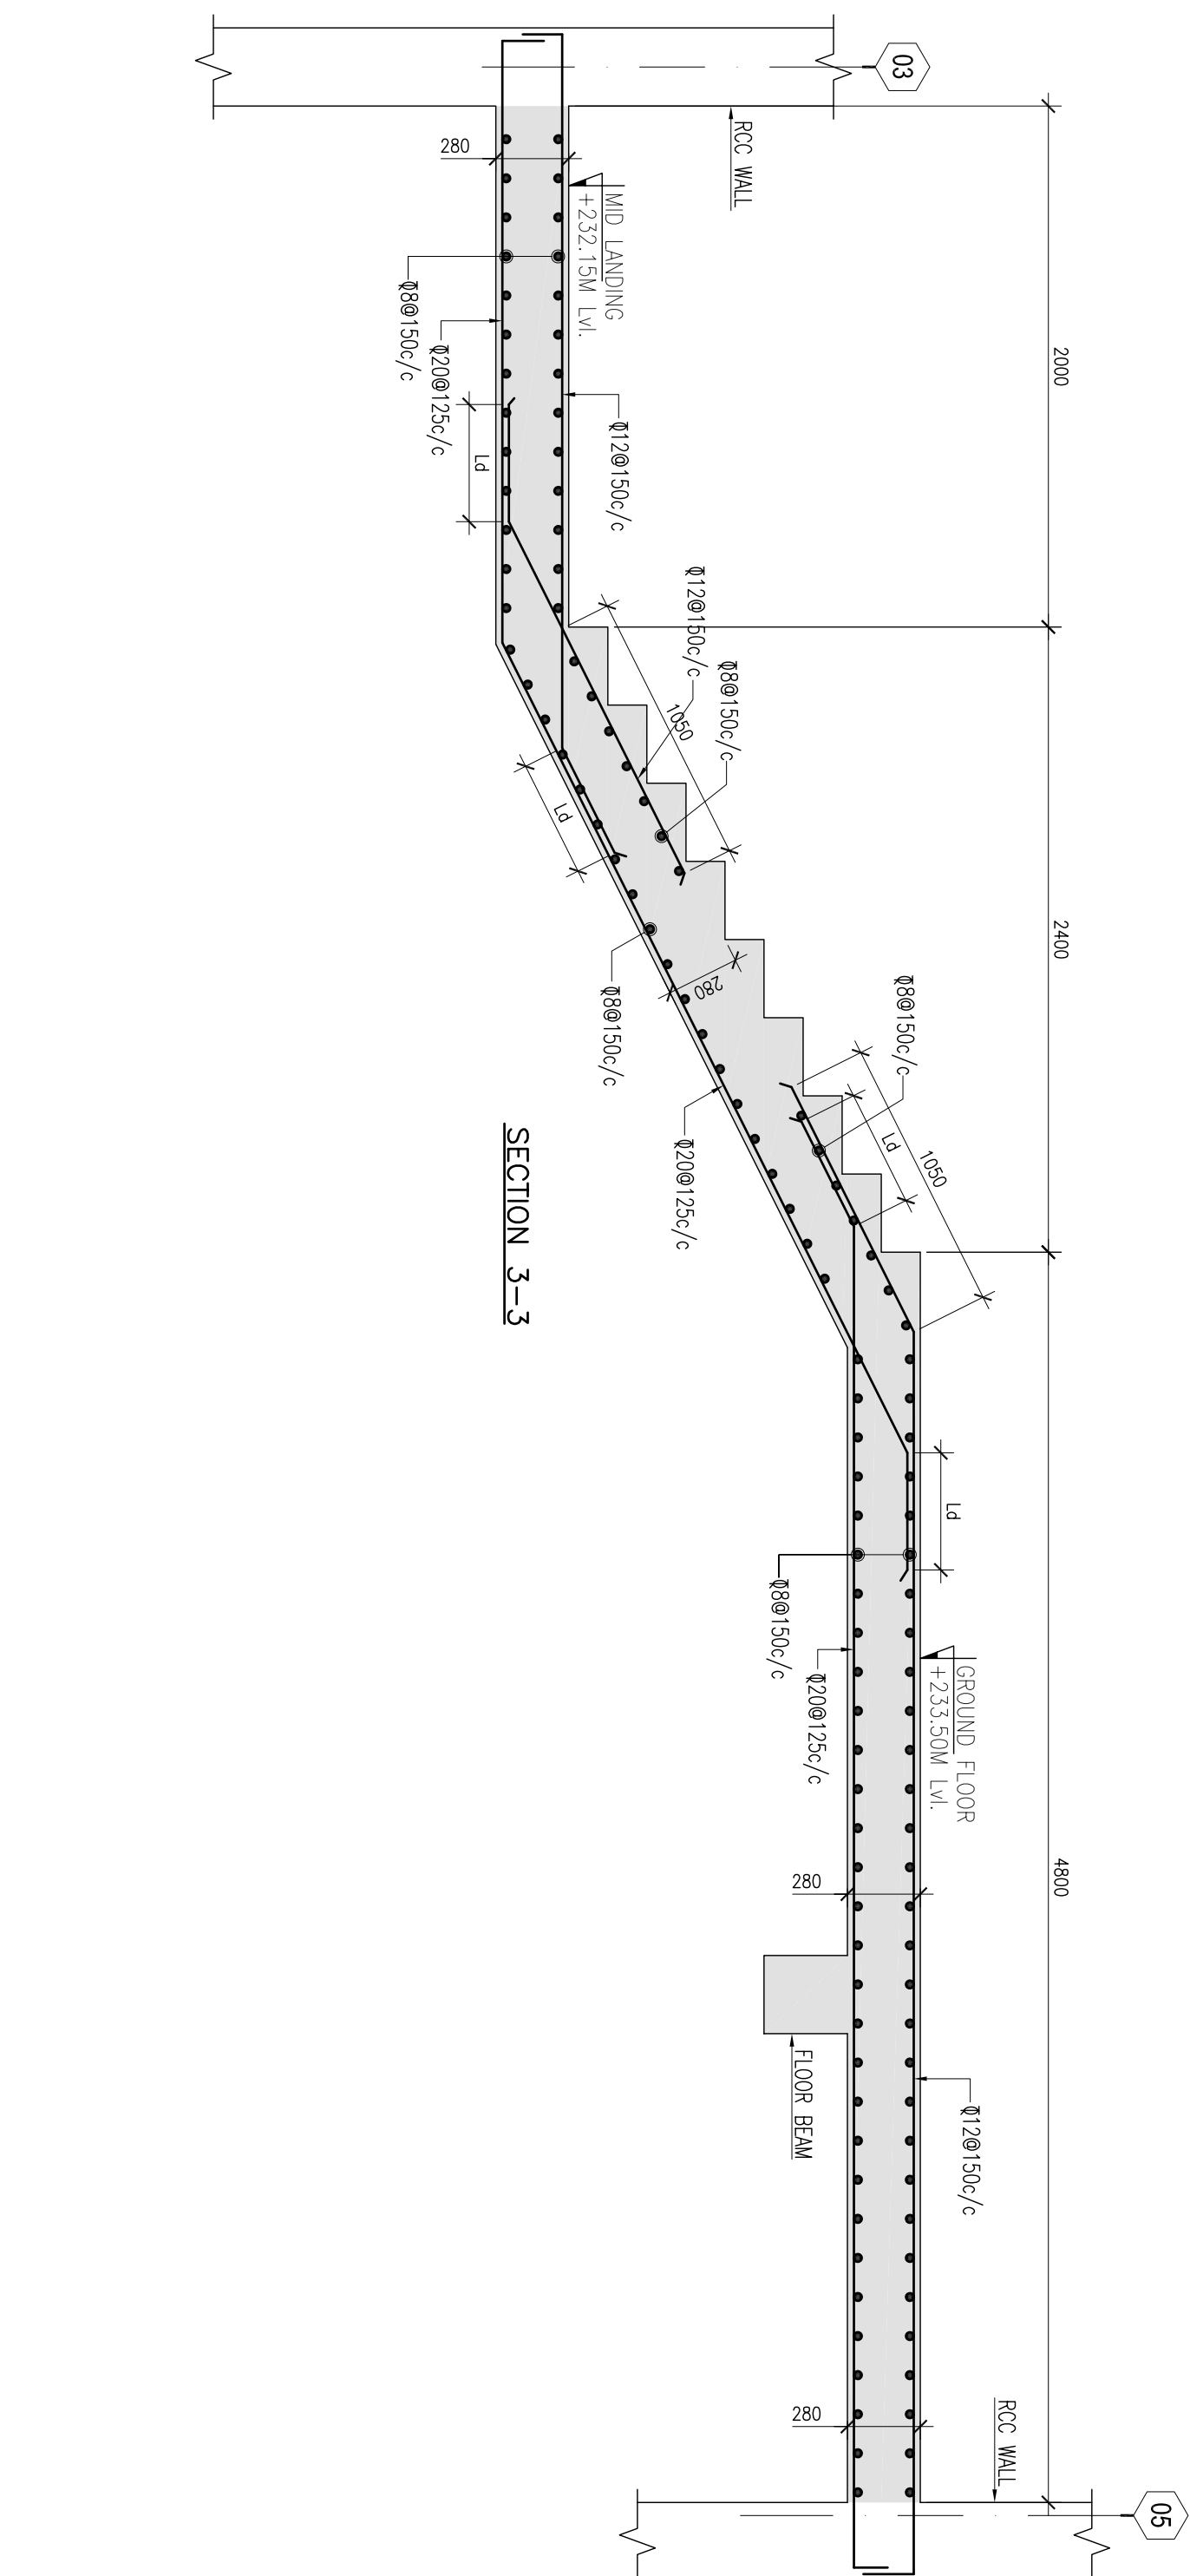
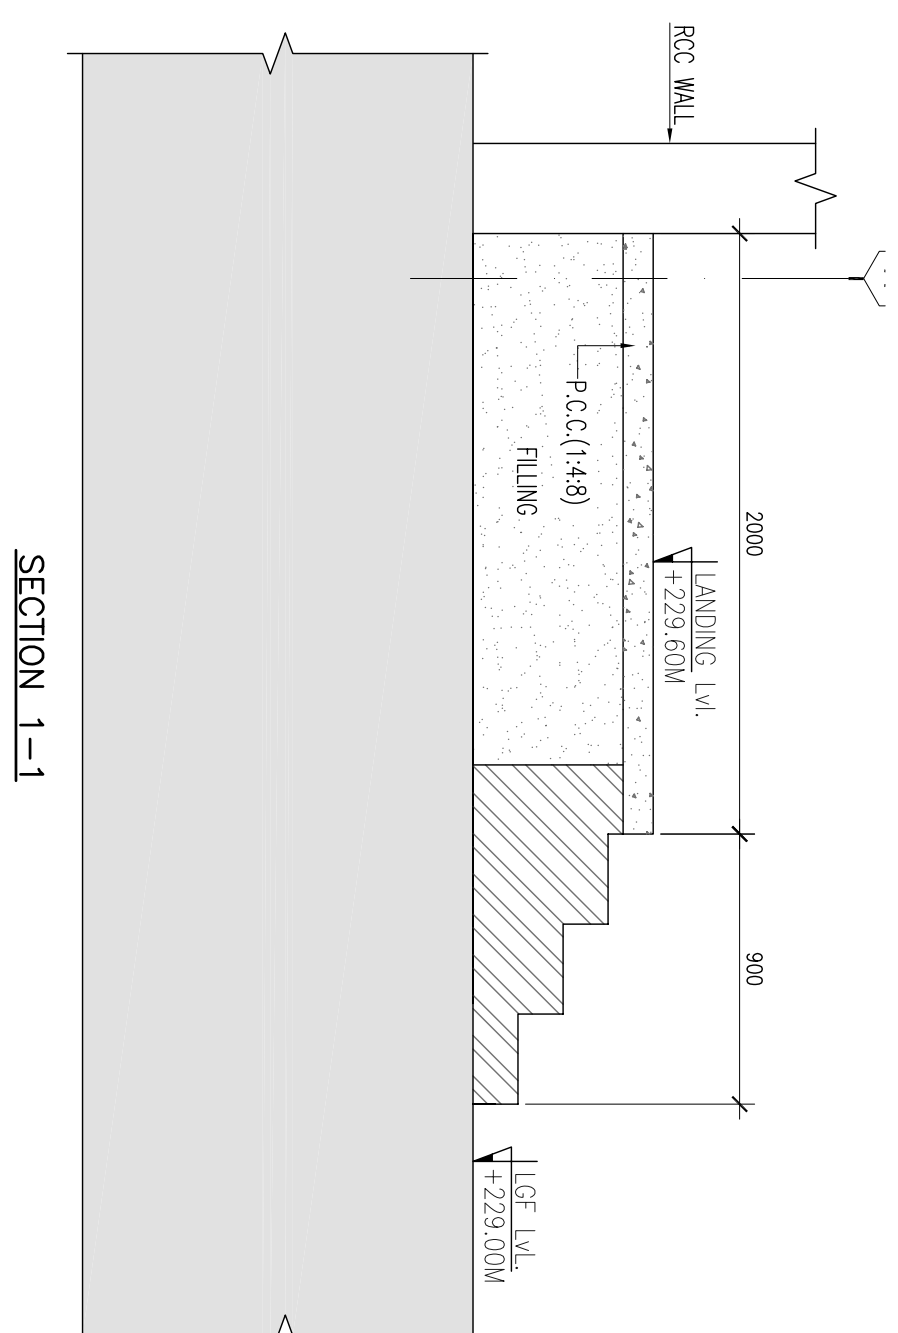
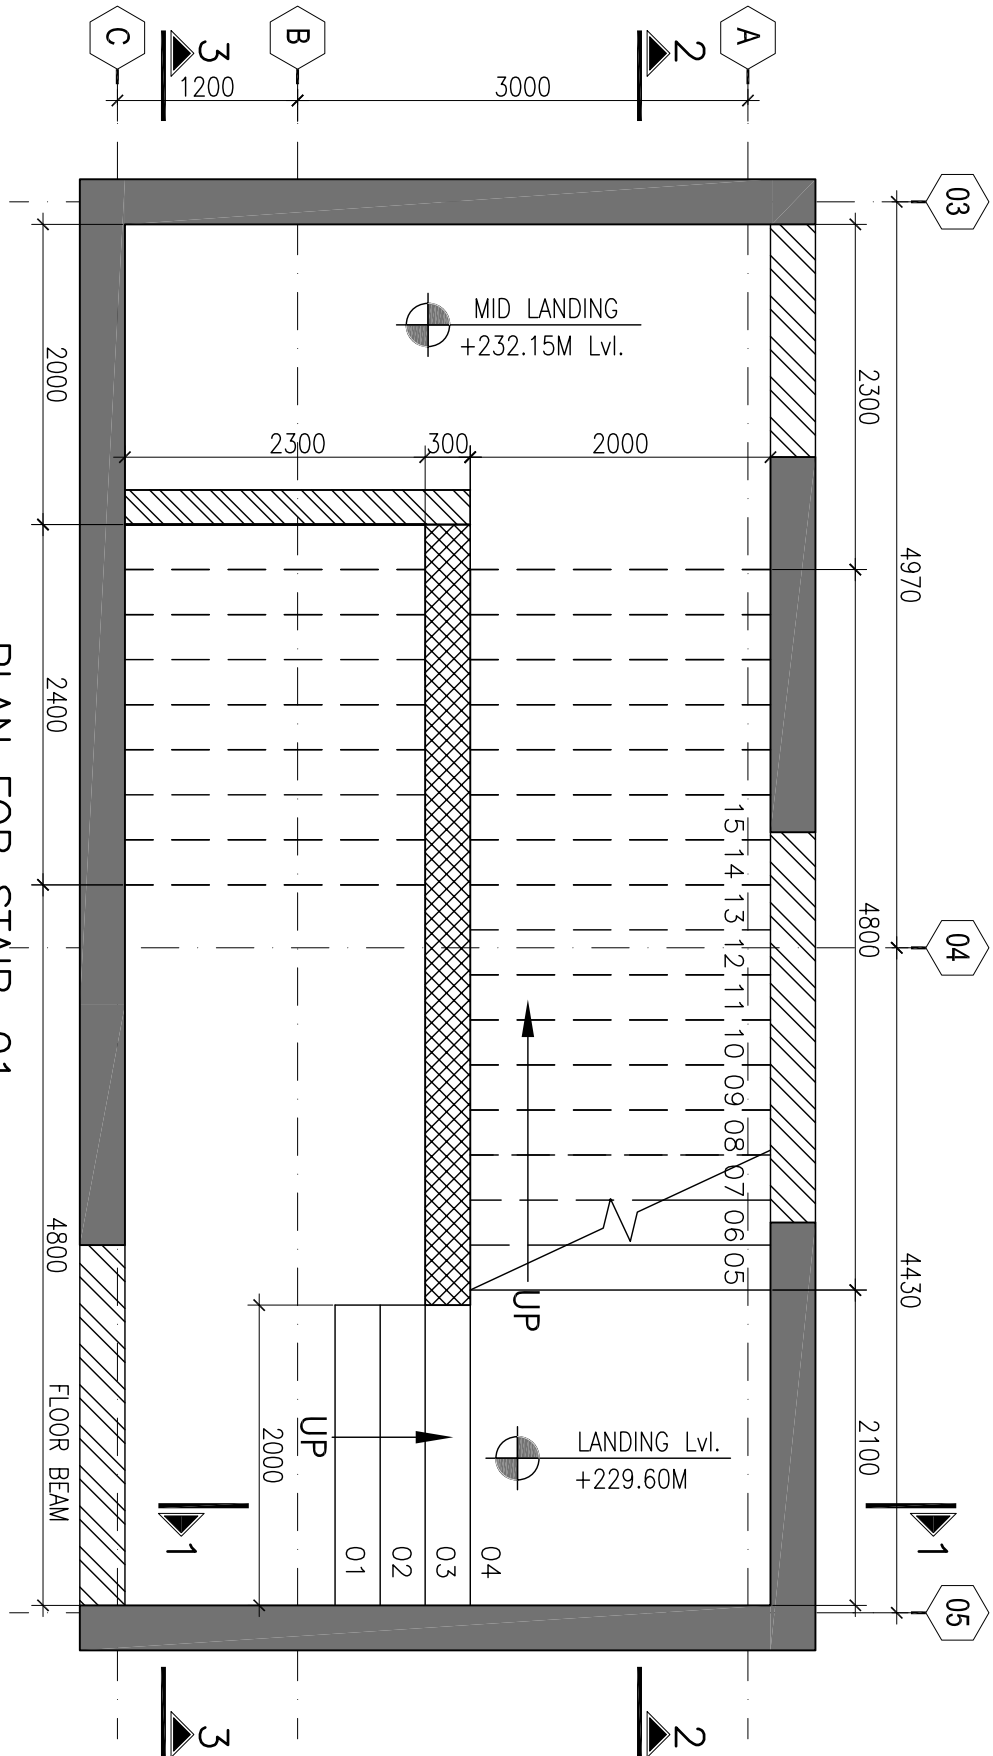


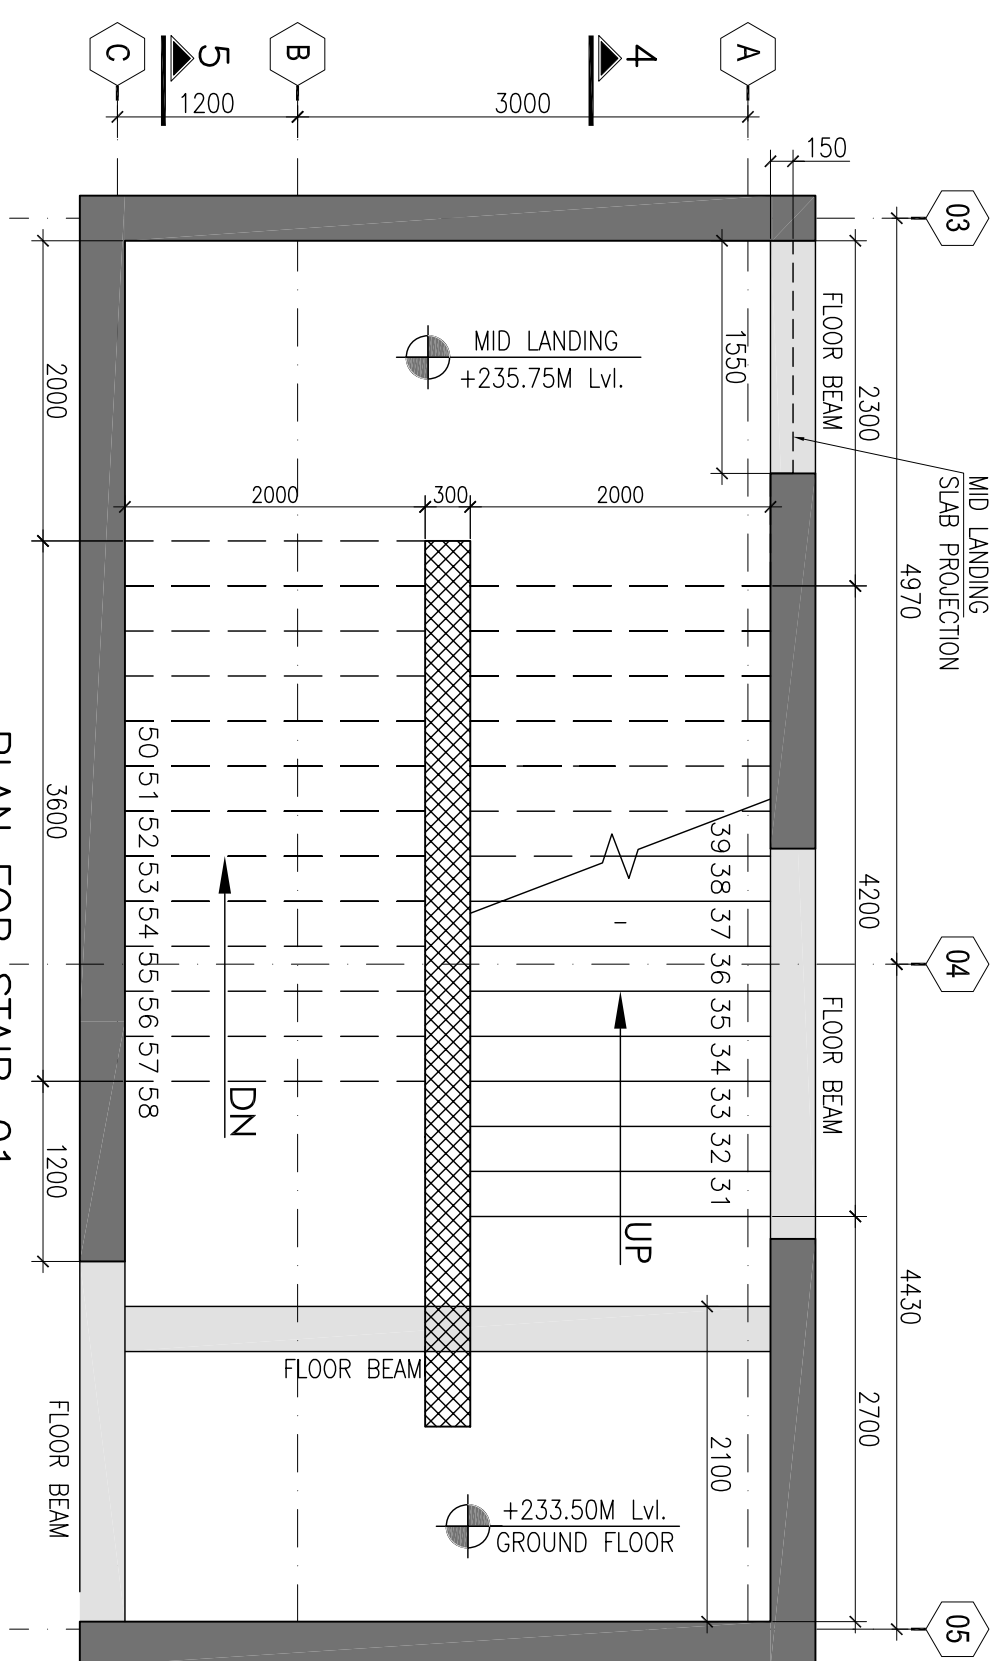

- NOTES:-**
1. ALL DIMENSIONS ARE IN MILLIMETRES
 2. DO NOT SCALE ANY DIMENSION
 3. READ THE Dwg. ALONG WITH ARCHITECTURAL Dwg. IN CASE OF ANY DISCREPANCY BEING NOTED IT SHALL BE IMMEDIATELY BROUGHT TO THE NOTICE OF THE CONSULTANT BEFORE COMMENCING THE WORK.
 4. THE CLEAR COVER SHOWN IN TABLE BELOW SHALL BE FROM THE OUTER FACE OF THE STRUCTURAL ELEMENT TO THE REES FOR BEAMS & COLUMNS AND TO THE MAIN REINFORCEMENT FOR SLABS.
- | ITEM | GRADE OF CONCRETE | STEEL COVER | CLEAR COVER |
|-------|-------------------|-------------|-------------|
| BEAMS | M25 | F500 | 25 mm |
| SLABS | M25 | F500 | 20 mm |

No.	Date	By	Description	Revised
01	21/05/2014		FOR APPROVAL	

INFORM ARCHITECT

MAINTAINANCE OF RECORDS

Drawn: [Signature]

Checked: [Signature]

Approved: [Signature]

TECHNICAL PROJECTS CONSULTANTS PVT. LTD

HQ/BRAND OFFICE:-

INDIA OFFICE:-

Plot No. 20/10/11 P. INDIA

Strategic Services:-

Plot No. 20/10/11 P. INDIA

Ph: +9120-4366000-4366001

Email: tpconsultants@gmail.com

GOLDEN JUBILEE BLOCK

NATIONAL INSTITUTE OF TECHNOLOGY,

ROURKELA

STAR-01 DETAILS

Drawn	Checked	Drawing No.
Reviewed	Design	NIT-S-ST1-001
Scale	1:50/25	