
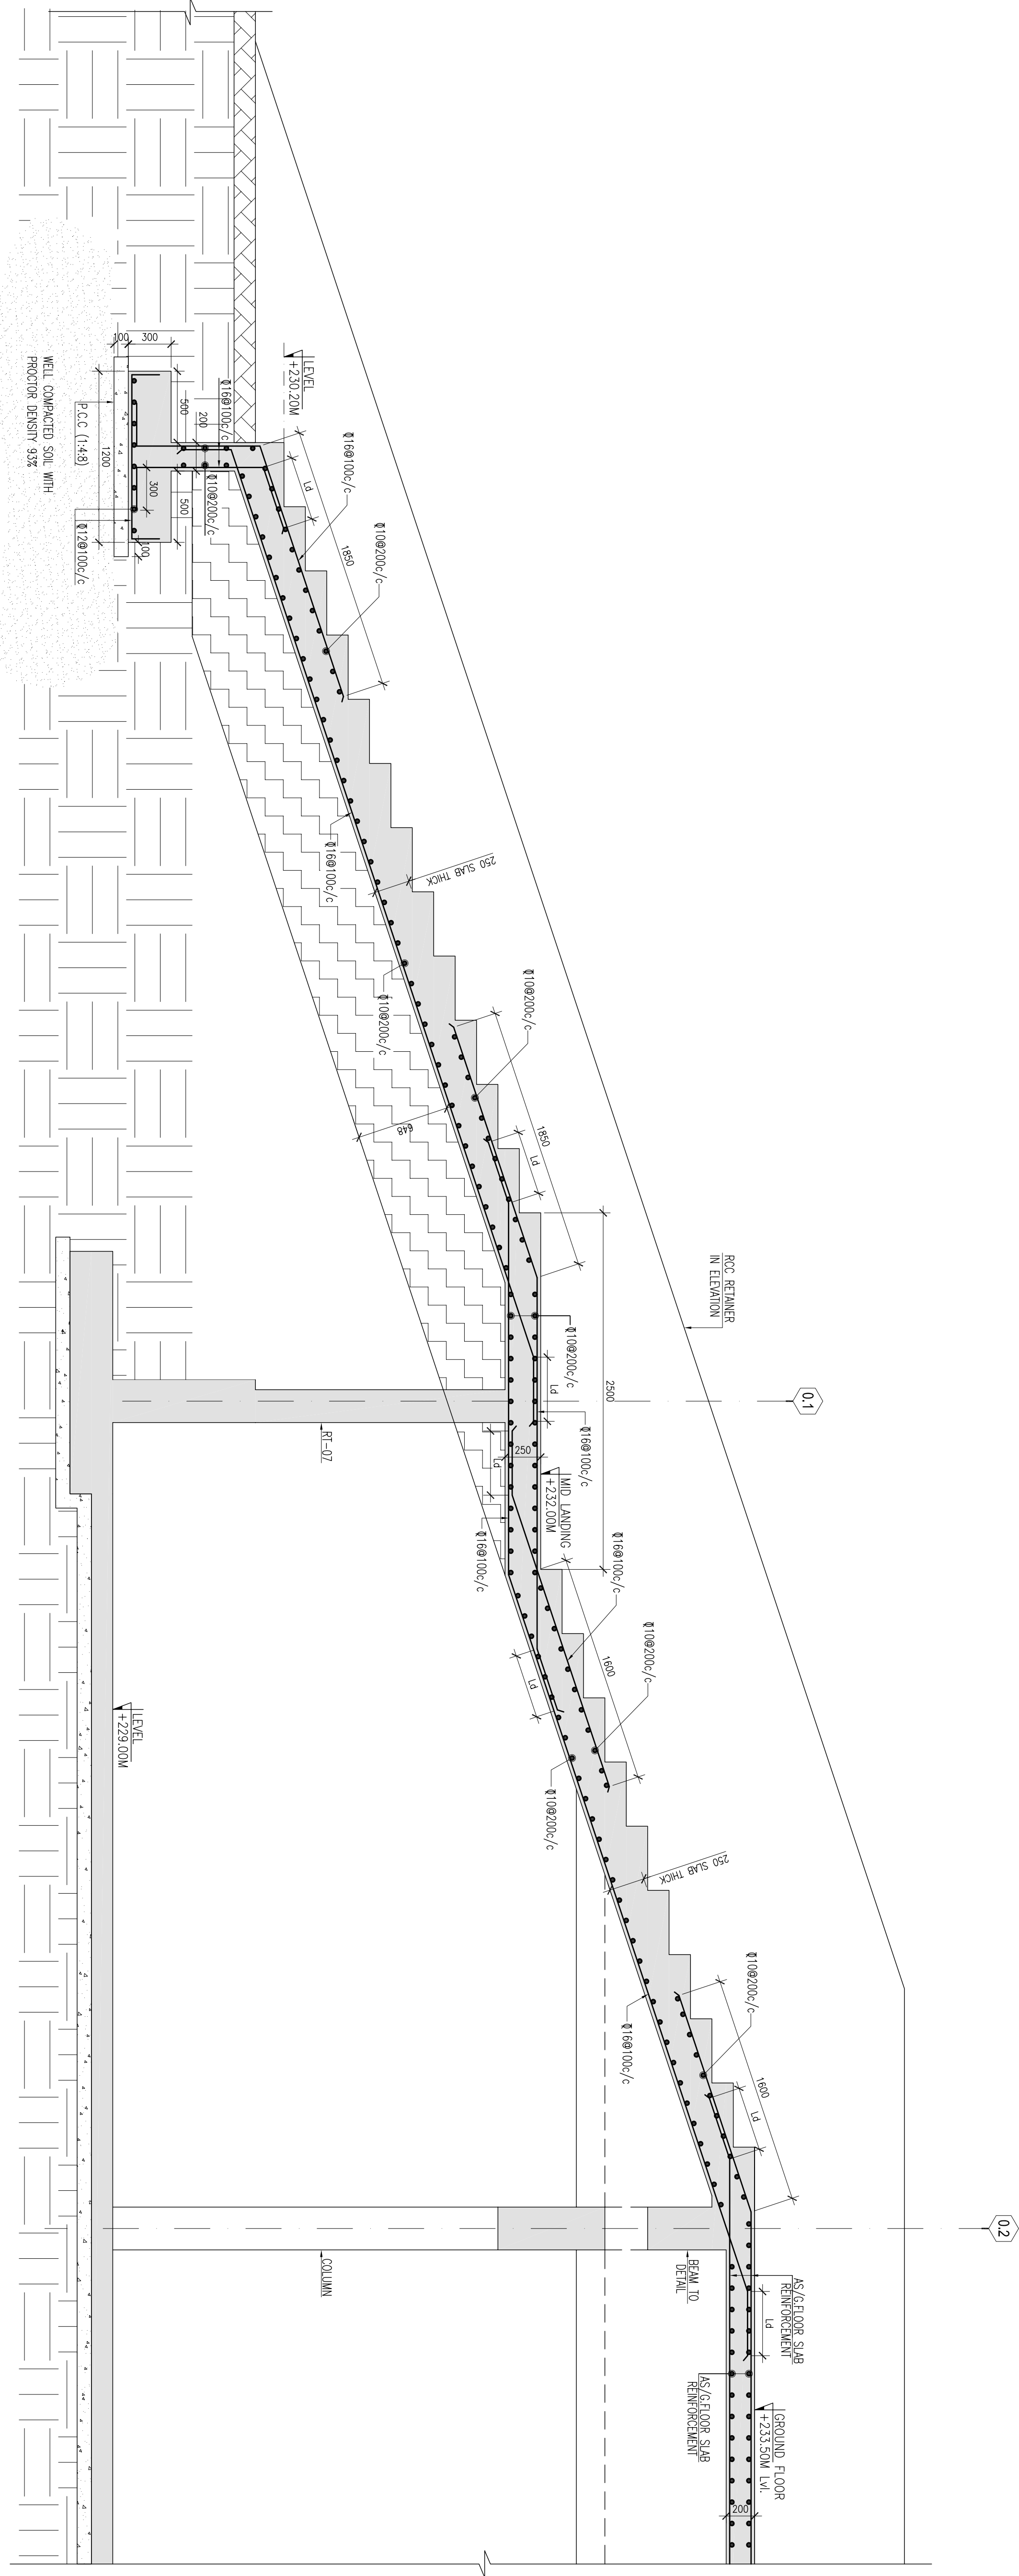
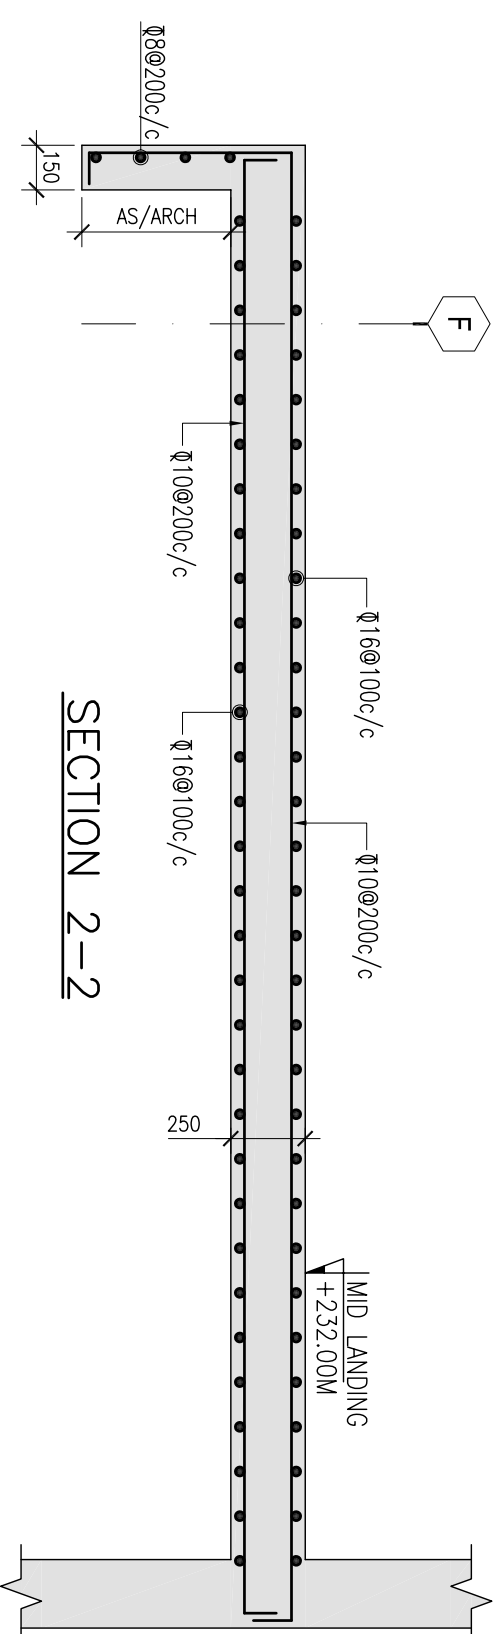


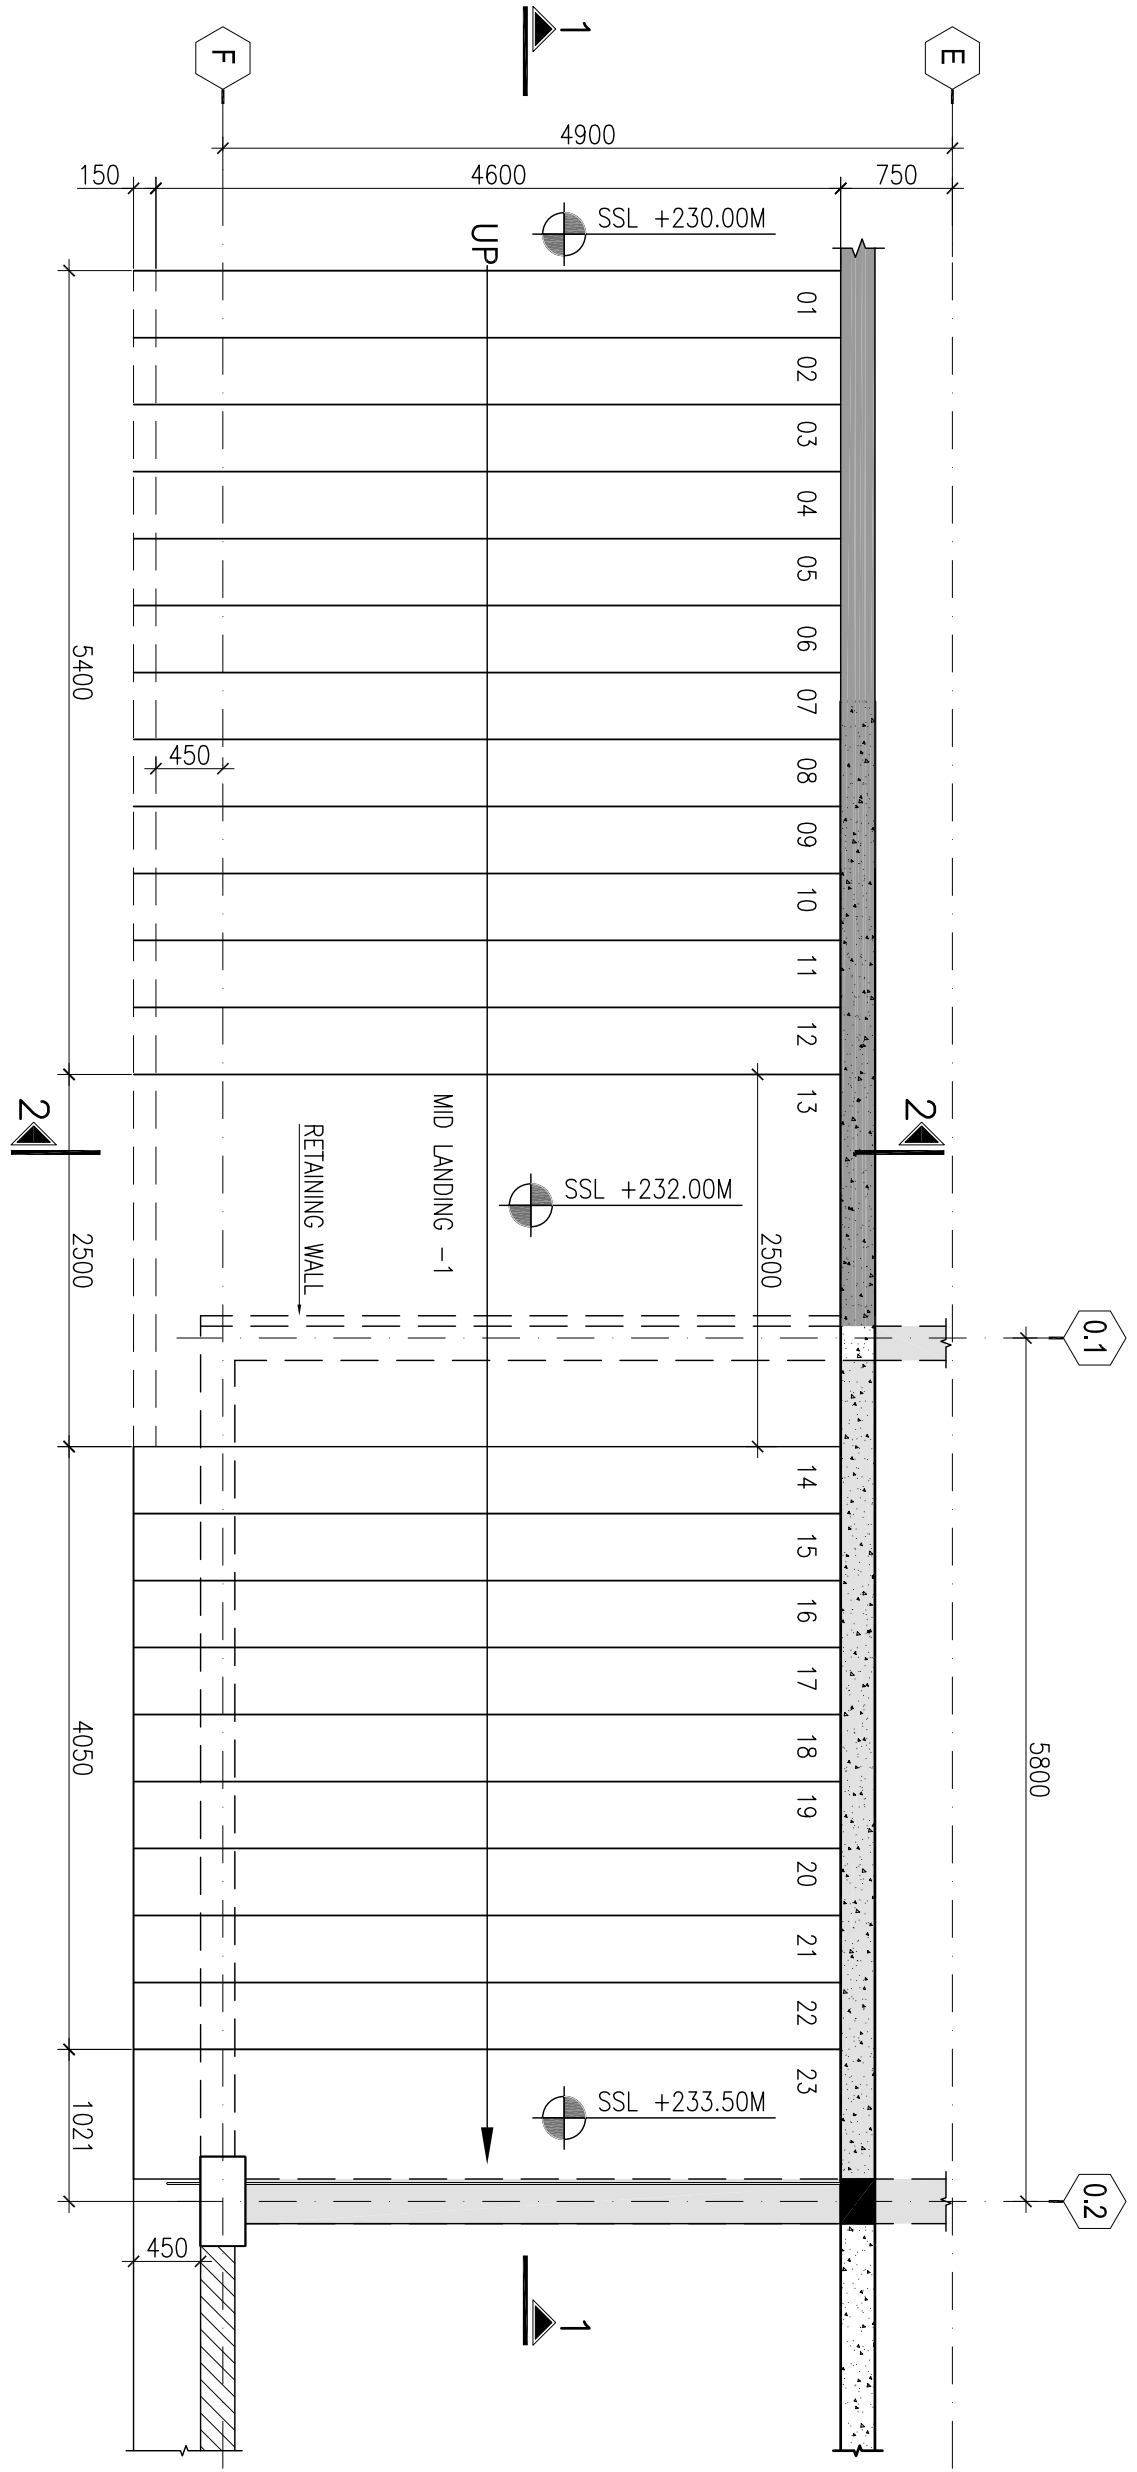

SECTION 1-1

NOTES :-

1. ALL DIMENSIONS ARE IN MILLIMETERS
2. DO NOT SCALE ANY DIMENSION
3. READ THIS Dwg. ALONG WITH ARCHITECTURAL Dwg. IN ORDER TO UNDERSTAND THE WORK. IT SHALL BE THE RESPONSIBILITY OF THE CONSULTANT TO CHECK THE CONSULTANT BEFORE COMMENCING THE WORK.
4. THE CLEAR COATS SHOWN IN TABLE BELOW SHALL BE FROM THE OUTER FACE OF THE STRUCTURAL ELEMENT TO THE TIES FOR SLABS.

ITEM	GRADE OF CONCRETE	GRADE OF STEEL	CLEAR COVER
WHEEL SLAB	M25	F450D	20 mm

TECHNICAL PROJECTS CONSULTANTS PVT. LTD

HYDRABAD OFFICE: NMDA OFFICE:-
Plot no 805, 8th Block, Srinivasa Nagar, Hyderabad-500016
Pin: +91 79-4506900-506901
Fax: 0091 046-55574912
email: tpconsultants@gmail.com

GOLDEN JUBILEE BLOCK
NATIONAL INSTITUTE OF TECHNOLOGY,
ROURKELA

ARCHITECTS

1. ALL DIMENSIONS ARE IN MILLIMETERS

2. DO NOT SCALE ANY DIMENSION

3. READ THIS Dwg. ALONG WITH ARCHITECTURAL Dwg. IN ORDER TO UNDERSTAND THE WORK. IT SHALL BE THE RESPONSIBILITY OF THE CONSULTANT TO CHECK THE CONSULTANT BEFORE COMMENCING THE WORK.

4. THE CLEAR COATS SHOWN IN TABLE BELOW SHALL BE FROM THE OUTER FACE OF THE STRUCTURAL ELEMENT TO THE TIES FOR SLABS.

STAIR-07 DETAILS

250 No. Checked NIT-S-ST-4001

1:100 Scale 15/12/2014

RELEASED FOR CONSTRUCTION

11/02/2014

11/02/2014