


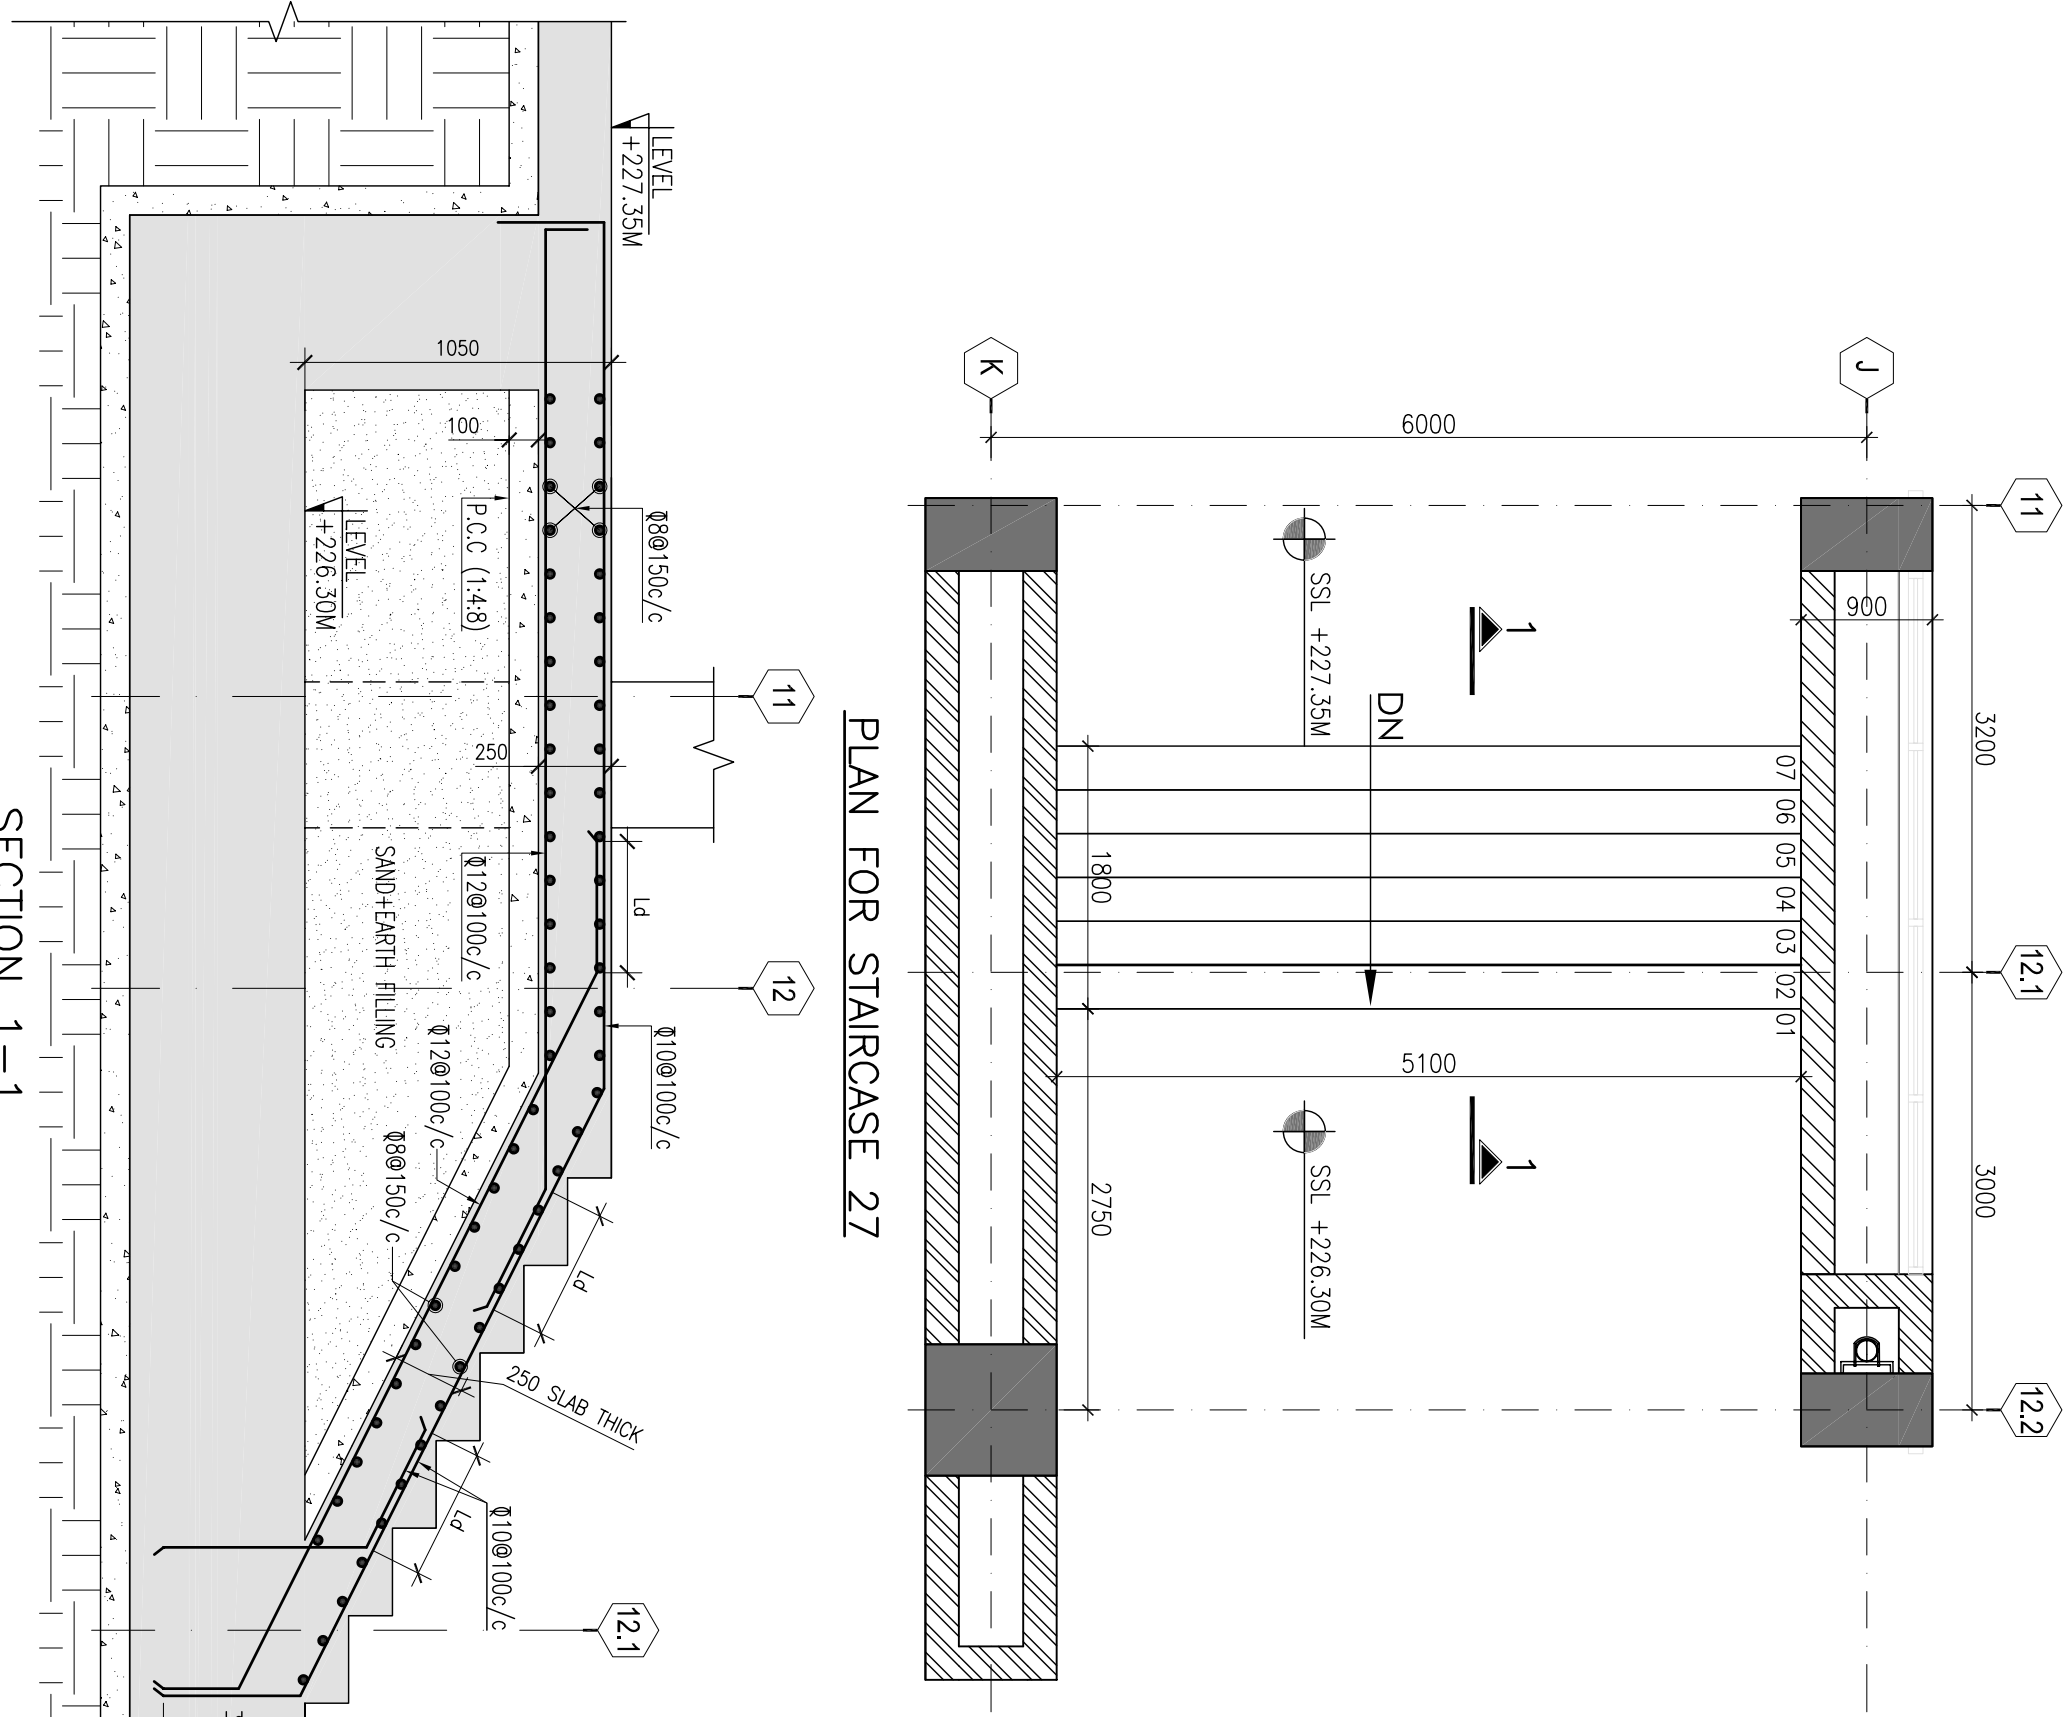

NOTES :-

1. ALL DIMENSIONS ARE IN MILLIMETRES
2. DO NOT SCALE ANY DIMENSION
3. READ THIS DRG. ALONG WITH ARCHITECTURAL DRG. IN CASE OF ANY DISCREPANCY BEING NOTED IT SHALL BE IMMEDIATELY BROUGHT TO THE NOTICE OF THE CONSULTANT BEFORE COMMENCING THE WORK.
4. THE CLEAR COVER SHOWN IN TABLE BELOW SHALL BE FROM THE OUTER FACE OF THE STRUCTURAL ELEMENT TO THE TIES FOR SLABS.

ITEM	GRADE OF CONCRETE	GRADE OF STEEL	CLEAR COVER
WAST SLAB	M25	Fe500	20 mm



No.	Date	By	Description	Issue
R0	11-07-2014			GOOD FOR CONSTRUCTION

ARCHITECTS

Inform Architects

#422, SECOND FLOOR, 9th MAIN ROAD
BANASHANKARI JIND STAGE
BANGALORE - 560 070
PH/FAX: 080-2671 3360/61/62
Email : projects@informarchitects.com

Structures

TECHNICAL PROJECTS CONSULTANTS PVT. LTD

HYDERABAD OFFICE:-

Flat no 503, 5th floor,
Sivadasa Apartments,
Methodist Colony, Begumpet,
Hyderabad-500016.
Tel : (0091) 040-33574812

NOIDA OFFICE:-

B-74, SECTOR-57
NOIDA 201301, U.P INDIA
Ph.: +0120-4306800-4306801
email : tpconsultants@gmail.com

Job Title

GOLDEN JUBILEE BLOCK
NATIONAL INSTITUTE OF TECHNOLOGY,
ROURKELA

Drawing Title

STAIR-27 DETAILS

Job No.	Drawing No.
Drawn Mamood chary	Checked NIT-S-ST27-001
Date 11-07-2014	Scale 1:50,25
	Revisions