

**NOTES :-**

1. ALL DIMENSIONS ARE IN MILLIMETRES
2. DO NOT SCALE ANY DIMENSION
3. READ THIS DRG. ALONG WITH ARCHITECTURAL DRG. IN CASE OF ANY DISCREPANCY BEING NOTED IT SHALL BE IMMEDIATELY BROUGHT TO THE NOTICE OF THE CONSULTANT BEFORE COMMENCING THE WORK.
4. THE CLEAR COVER SHOWN IN TABLE BELOW SHALL BE FROM THE OUTER FACE OF THE STRUCTURAL ELEMENT TO THE TIES FOR SLABS.

| ITEM      | GRADE OF CONCRETE | GRADE OF STEEL | CLEAR COVER |
|-----------|-------------------|----------------|-------------|
| WAST SLAB | M25               | Fe500          | 20 mm       |

RELEASED FOR  
CONSTRUCTION  
11 07 2014  
TECHNICAL PROJECTS  
CONSULTANTS  
New Delhi-INDIA

| No. | Date       | By | Description | Issue                 |
|-----|------------|----|-------------|-----------------------|
| R0  | 11-07-2014 |    |             | GOOD FOR CONSTRUCTION |
|     |            |    |             |                       |
|     |            |    |             |                       |
|     |            |    |             |                       |

**INFORM ARCHITECTS**  
#422, SECOND FLOOR, 9th MAIN ROAD  
BANASHANKARI IInd STAGE  
BANGALORE - 560 070  
PH/FAX: 080-26713360/61/62  
Email : [projects@informarchitects.com](mailto:projects@informarchitects.com)

**Structures**

**TECHNICAL PROJECTS CONSULTANTS PVT. LTD**

**HYDERABAD OFFICE:-**


Flat no 503, 5th floor ,  
Srivatsasa Apartments,  
Methodist Colony, Begumpet,  
Hyderabad-500016,  
Tel: (0091) 04-0-3357/4812

**NOIDA OFFICE:-**


B-74 SECTOR-57  
NOIDA 201301, U.P, INDIA  
P.I. : +0120-4306800-4306801  
email : [tpconsultants@gmail.com](mailto:tpconsultants@gmail.com)

Job Title  
GOLDEN JUBILEE BLOCK  
NATIONAL INSTITUTE OF TECHNOLOGY,  
ROURKELA

| Drawing Title    |
|------------------|
| STAIR-28 DETAILS |

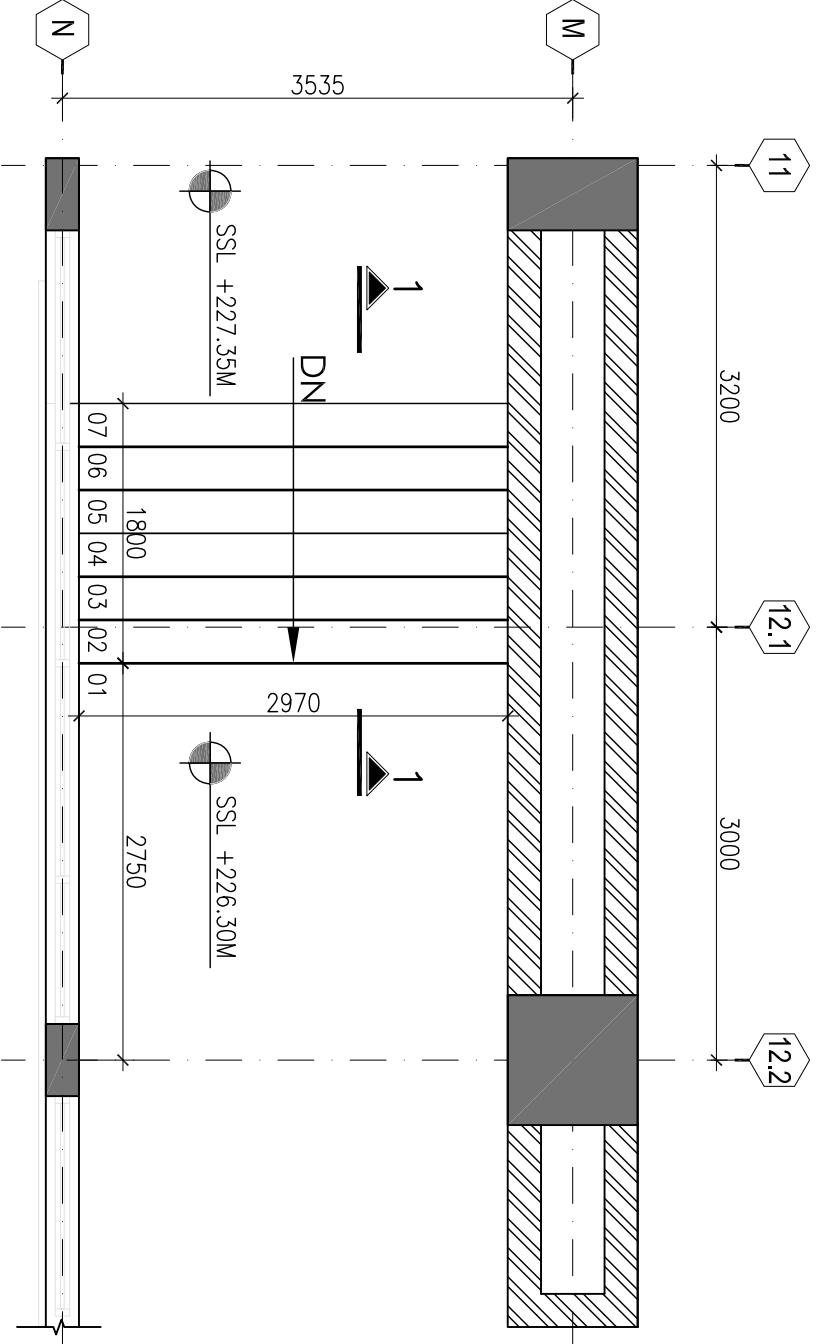[illegible]

## PLAN FOR STAIRCASE 28

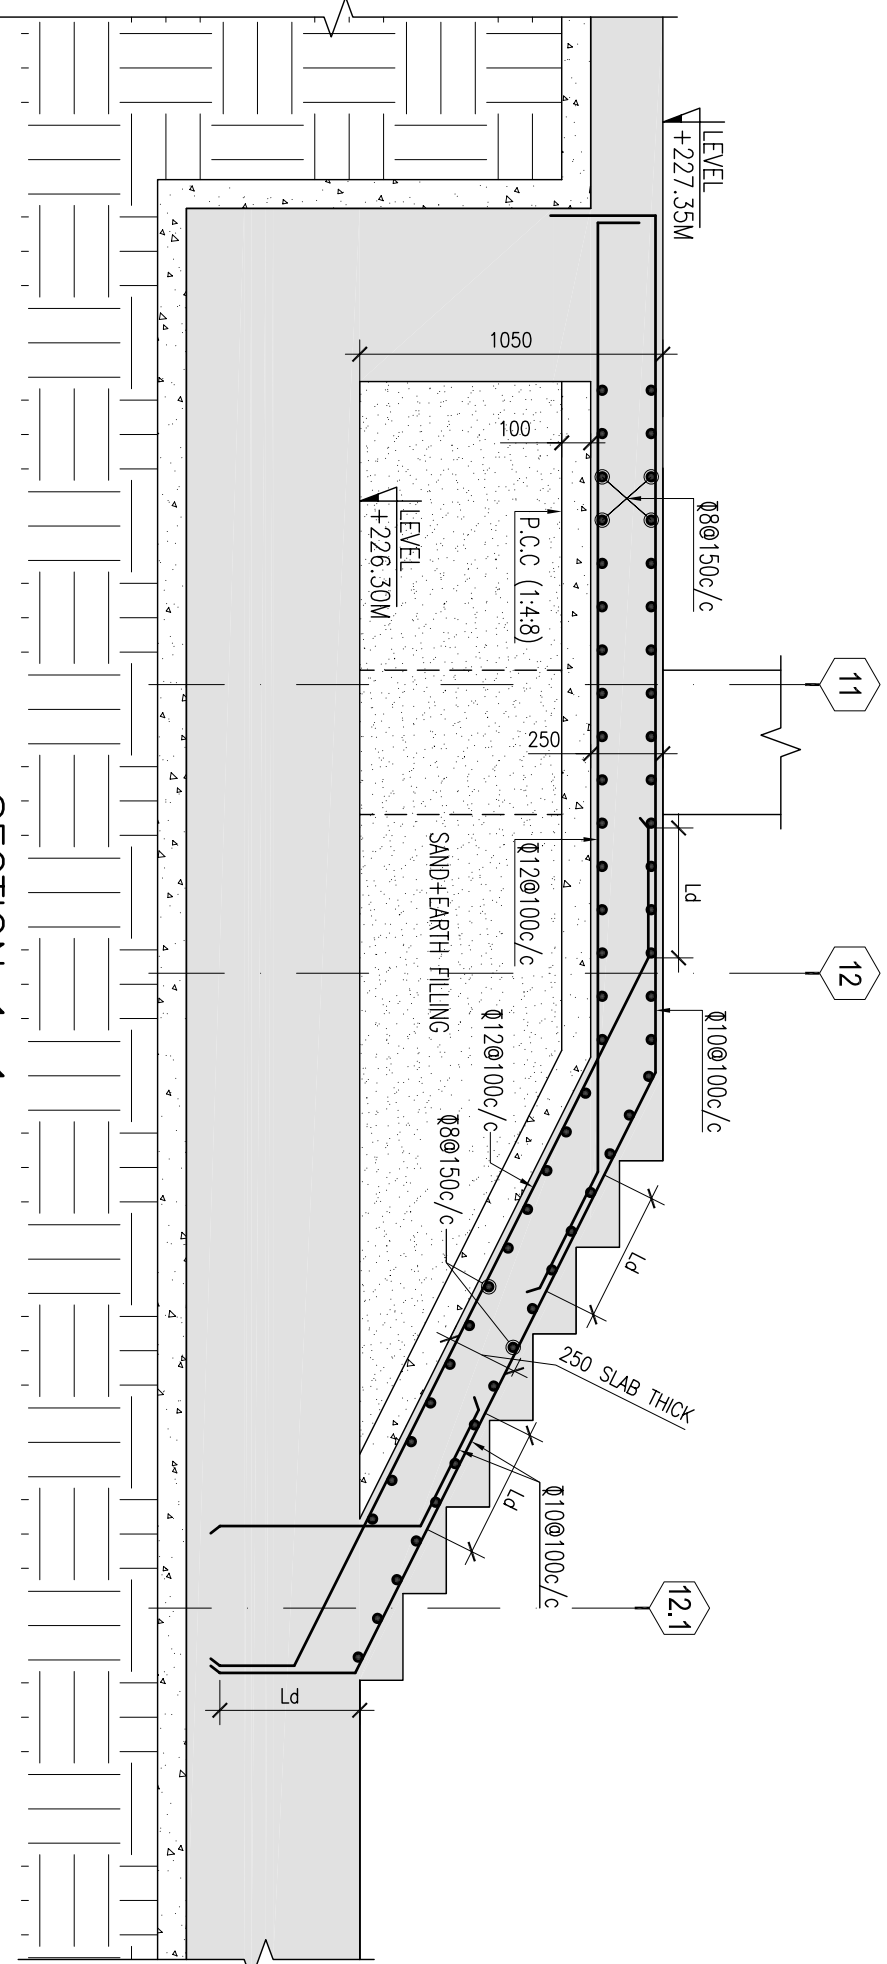

## SECTION 1-1