




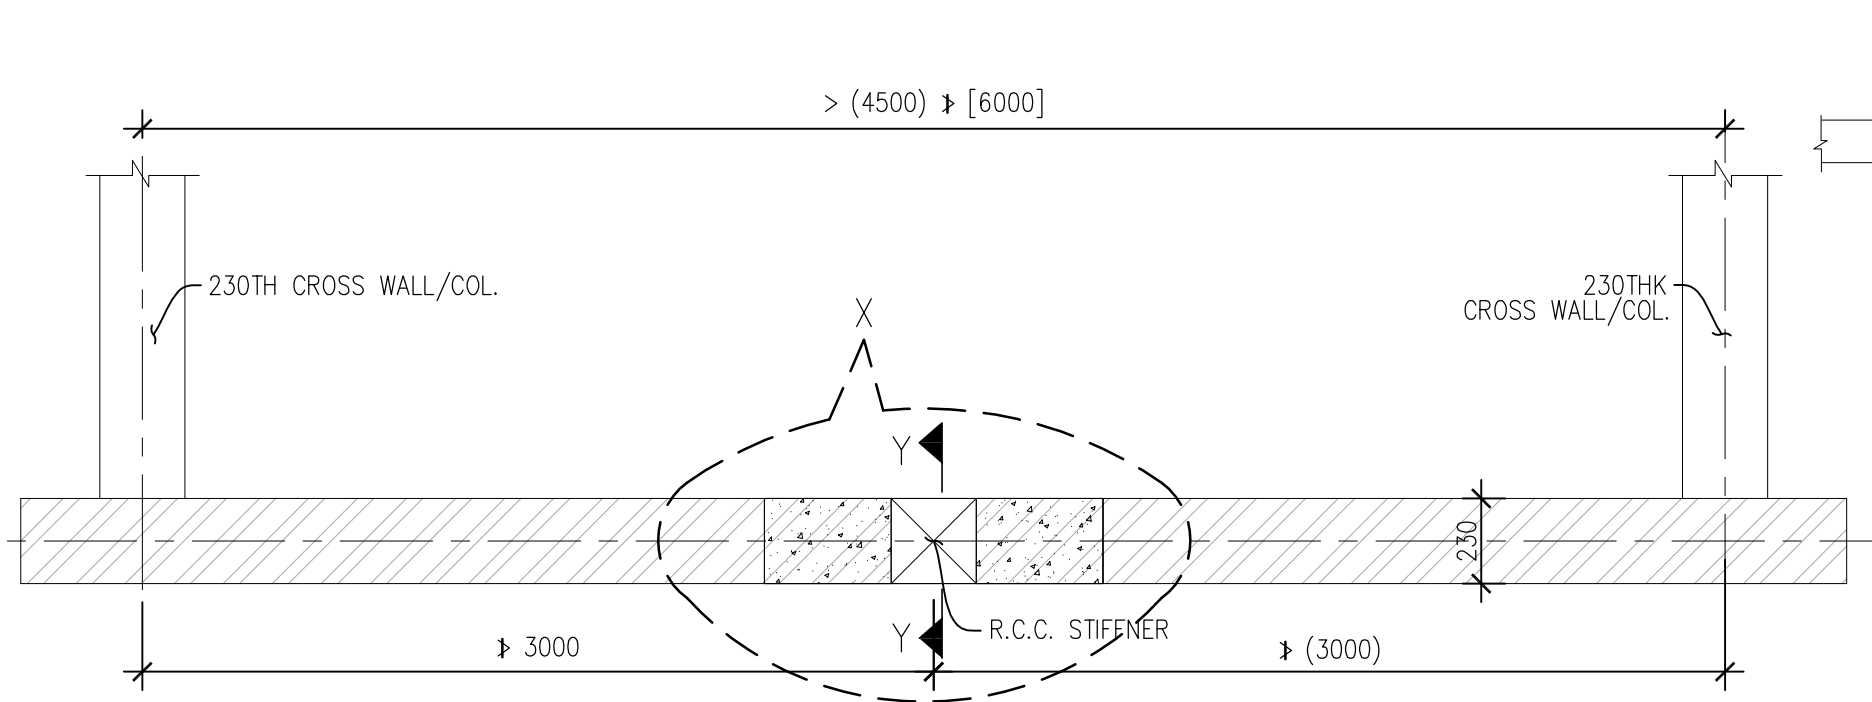


HEIGHT (H) & LENGTH(L) BOTH GREATER THAN(4500) > (6000)

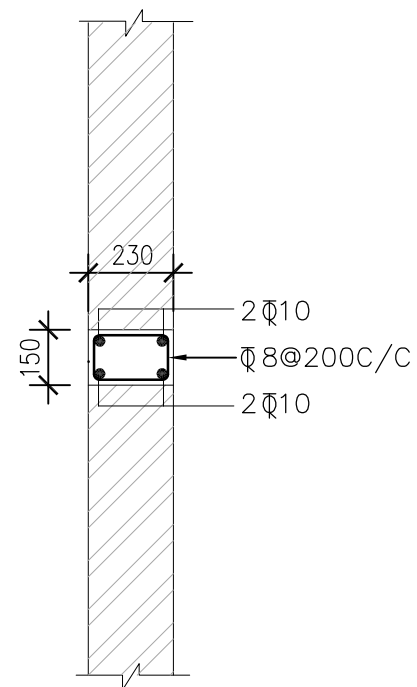


R.C.C. BAND RB1

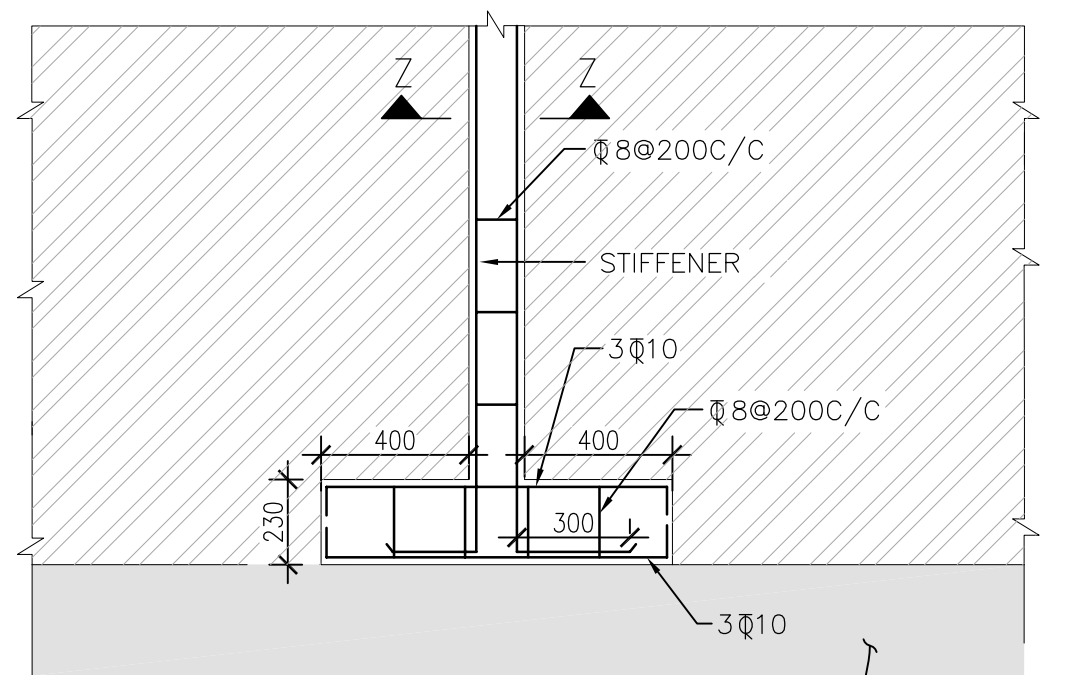

DETAIL-X

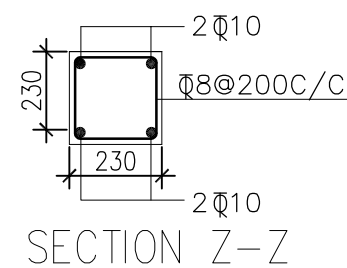

SECTION Z-Z

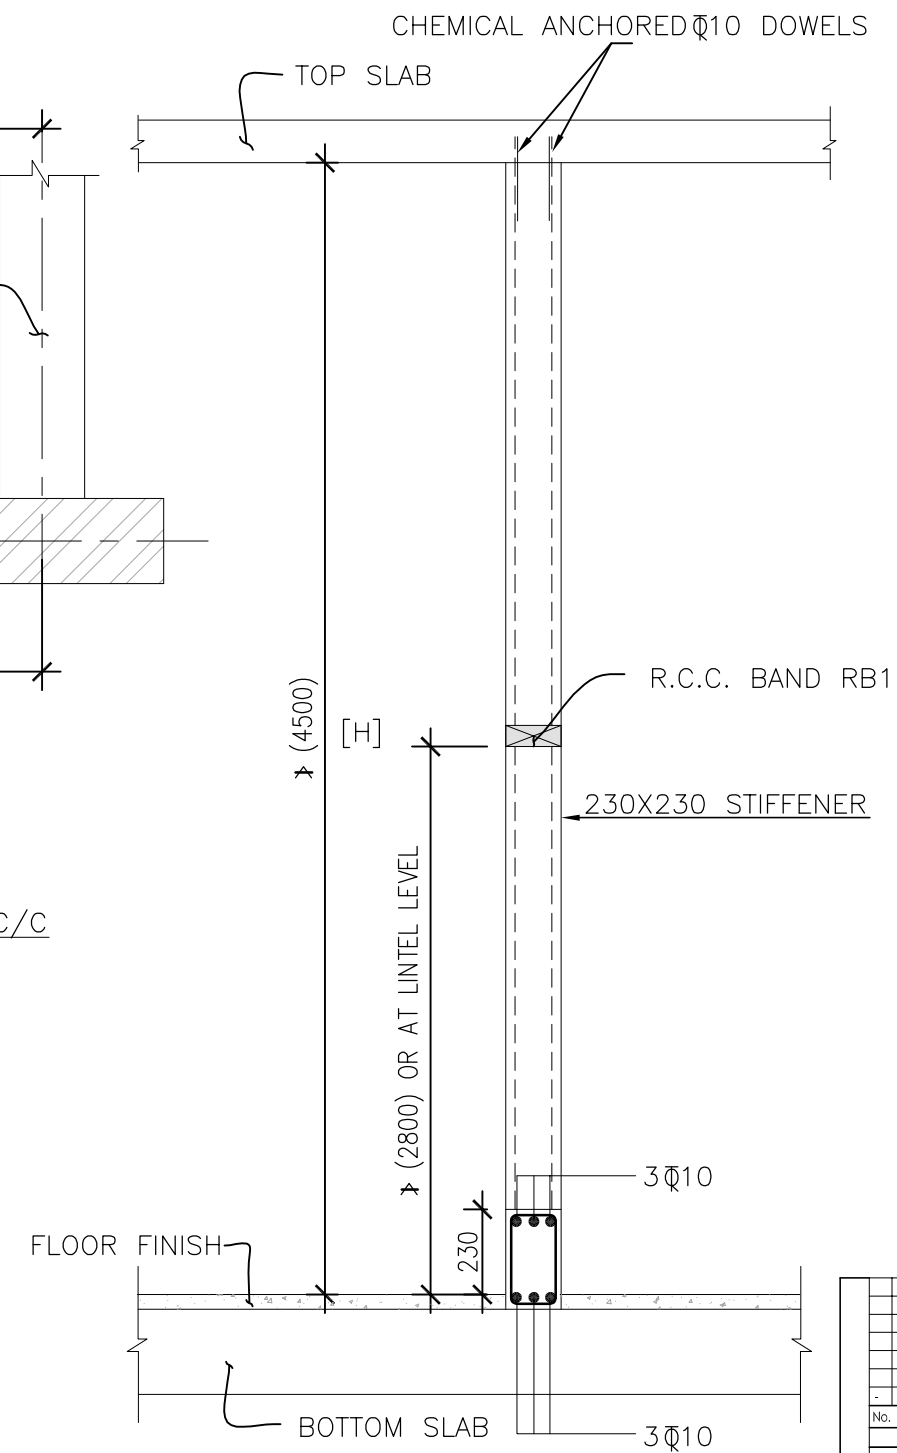

SECTION Y-Y

ITEM	GRADE OF CONCRETE	GRADE OF STEEL	CLEAR COVER
STIFFENER	M25	Fe500	20 mm
RB1/PEDESTAL	M25	Fe500	20 mm

RELEASED FOR CONSTRUCTION
14 AUG 2014
TECHNICAL PROJECTS CONSULTANTS
New Delhi-INDIA

P. S. Chary



-	--				--
No.	Date	By	Description	Issue	
Revisions					
ARCHITECTS					
InFORM ARCHITECTS					
#422, SECOND FLOOR, 9TH MAIN ROAD BANASHANKARI 3RD STAGE BANGALORE - 560 070 PH/FAX: 080-26713360/61/62 Email : projects@informarchitects.com					
TECHNICAL PROJECTS CONSULTANTS PVT. LTD					
HYDERABAD OFFICE:- Flat no 503, 5th floor , Sivratsasa Apartments; Methodist Colony, Begumpet; Hyderabad-500016; Tel: (0091) 040-33574812		Noida OFFICE:- B-74,SECTOR-57 Noida 201301,U.P,INDIA Ph: +0120-4306800-4306801 email : tpconsultants@gmail.com			
Job Title					
NATIONAL INSTITUTE OF TECHNOLOGY, ROURKELA					
Drawing Title					
WALL STIFFENER DETAIL					
Job No.	SHEET SIZE: A4 SIZE (420X297)		Drawing No.		
Drawn MAHMOOD	Checked CHARY		NIT-S-S-11		
Date 14.08.2014	Scale 1:50,15,10		Revisions		
		RQ			