
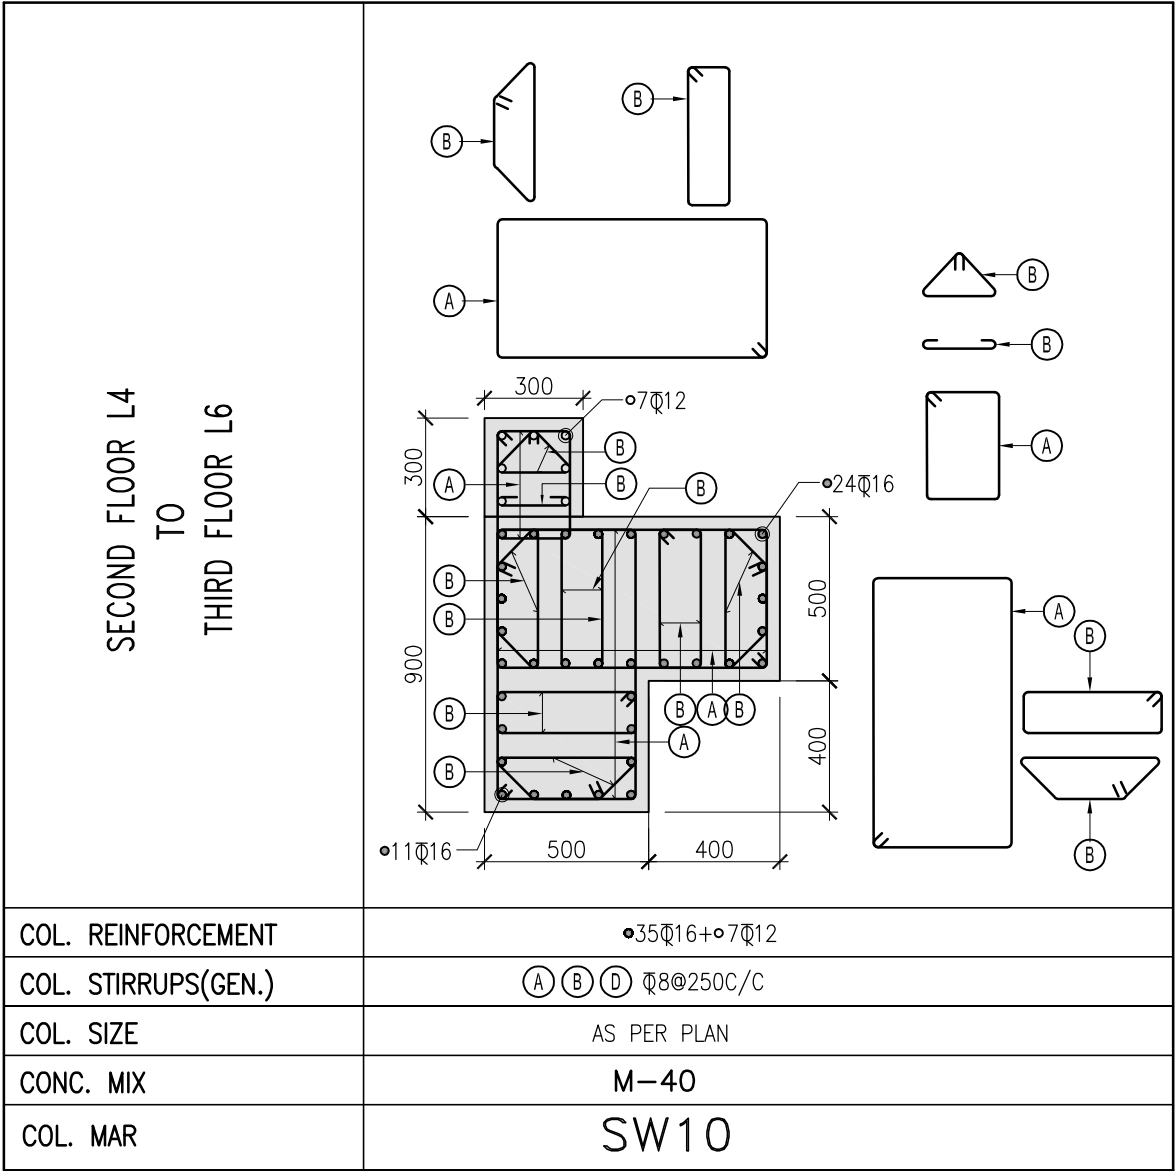


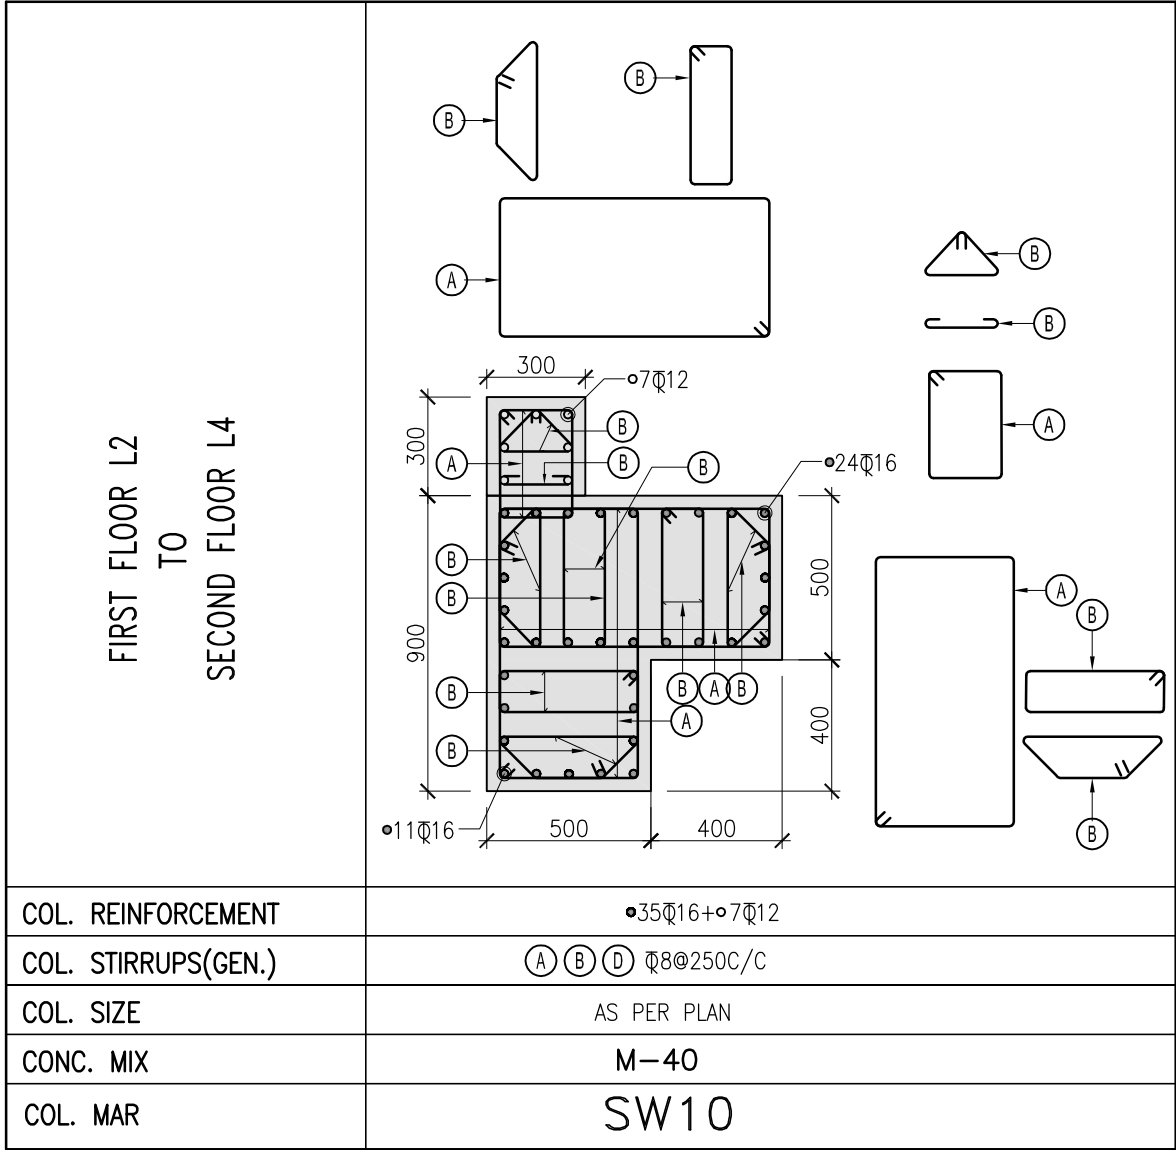

**RELEASED FOR
CONSTRUCTION**
11 SEP 2014
TECHNICAL PROJECTS
CONSULTANTS
New Delhi-INDIA

Signature

TPC
TECHNICAL PROJECTS CONSULTANTS PVT. LTD.

- NOTES :-**
1. ALL DIMENSIONS ARE IN MM ONLY, UNLESS OTHERWISE SPECIFIED.
 2. DO NOT SCALE THE DRAWING FOLLOW FIGURED DIMENSIONS ONLY.
 3. READ THIS DRG. ALONG WITH ARCHITECTURAL DRG. IN CASE OF ANY DISCREPANCY BEING NOTED IT SHALL BE IMMEDIATELY BROUGHT TO THE NOTICE OF THE CONSULTANT BEFORE COMMENCING THE WORK.
 4. THE CLEAR COVER SHOWN IN TABLE BELOW SHALL BE FROM THE OUTER FACE OF THE STRUCTURAL ELEMENT TO THE TIES FOR COLUMN AND SHEAR WALLS.

ITEM	GRADE OF CONCRETE	GRADE OF STEEL	CLEAR COVER
SHEAR WALLS	M40	Fe500	40 mm

REFERENCE DRAWINGS:-
FOR COLUMN LAYOUT REFER DWG NO:- NIT-S-10A

LEGEND:
Ld - 36Φ WHERE Φ IS DIA OF BAR

No.	Date	By	Description	Issue
R1	11.09.2014		GENERAL REVISION	GOOD FOR CONSTRUCTION
R0	14.08.2014		GENERAL REVISION	GOOD FOR CONSTRUCTION

Revisions				
Key Plan				
KEY PLAN				

ARCHITECTS
**InFORM ARCHITECTS
BENGALURU OFFICE**
#422, SECOND FLOOR, 9th MAIN ROAD
BANASHANKARI IIInd STAGE
BANGALORE - 560 070
PH/FAK: 080-26713360/61/62

TECHNICAL PROJECTS CONSULTANTS PVT. LTD

HYDERABAD OFFICE:-
Flat no 503, 5th floor ,
Sivatsasa Apartments:
Methodist Colony, Begumpet;
Hyderabad-500016;
Tel: (0091) 040-33574812

NOIDA OFFICE:-
B-74,SECTOR-57
NOIDA 201301,U.P,INDIA
Ph.: + 0120-4306800-4306801
email : tpconsultants@gmail.com

Job Title
GOLDEN JUBILEE BUILDING
NATIONAL INSTITUTE OF TECHNOLOGY,
ROURKELA

Drawing Title
**SHEAR WALL DETAILS
TOWER (1st TO 3rd FLOOR)
NON TOWER (1st TO 2nd FLOOR)**

Job No.	Drawing No.
Drawn MAHMOOD	Checked CHARY
Date 14.08.2014	Scale 1:20
Revisions R0[R1]	