


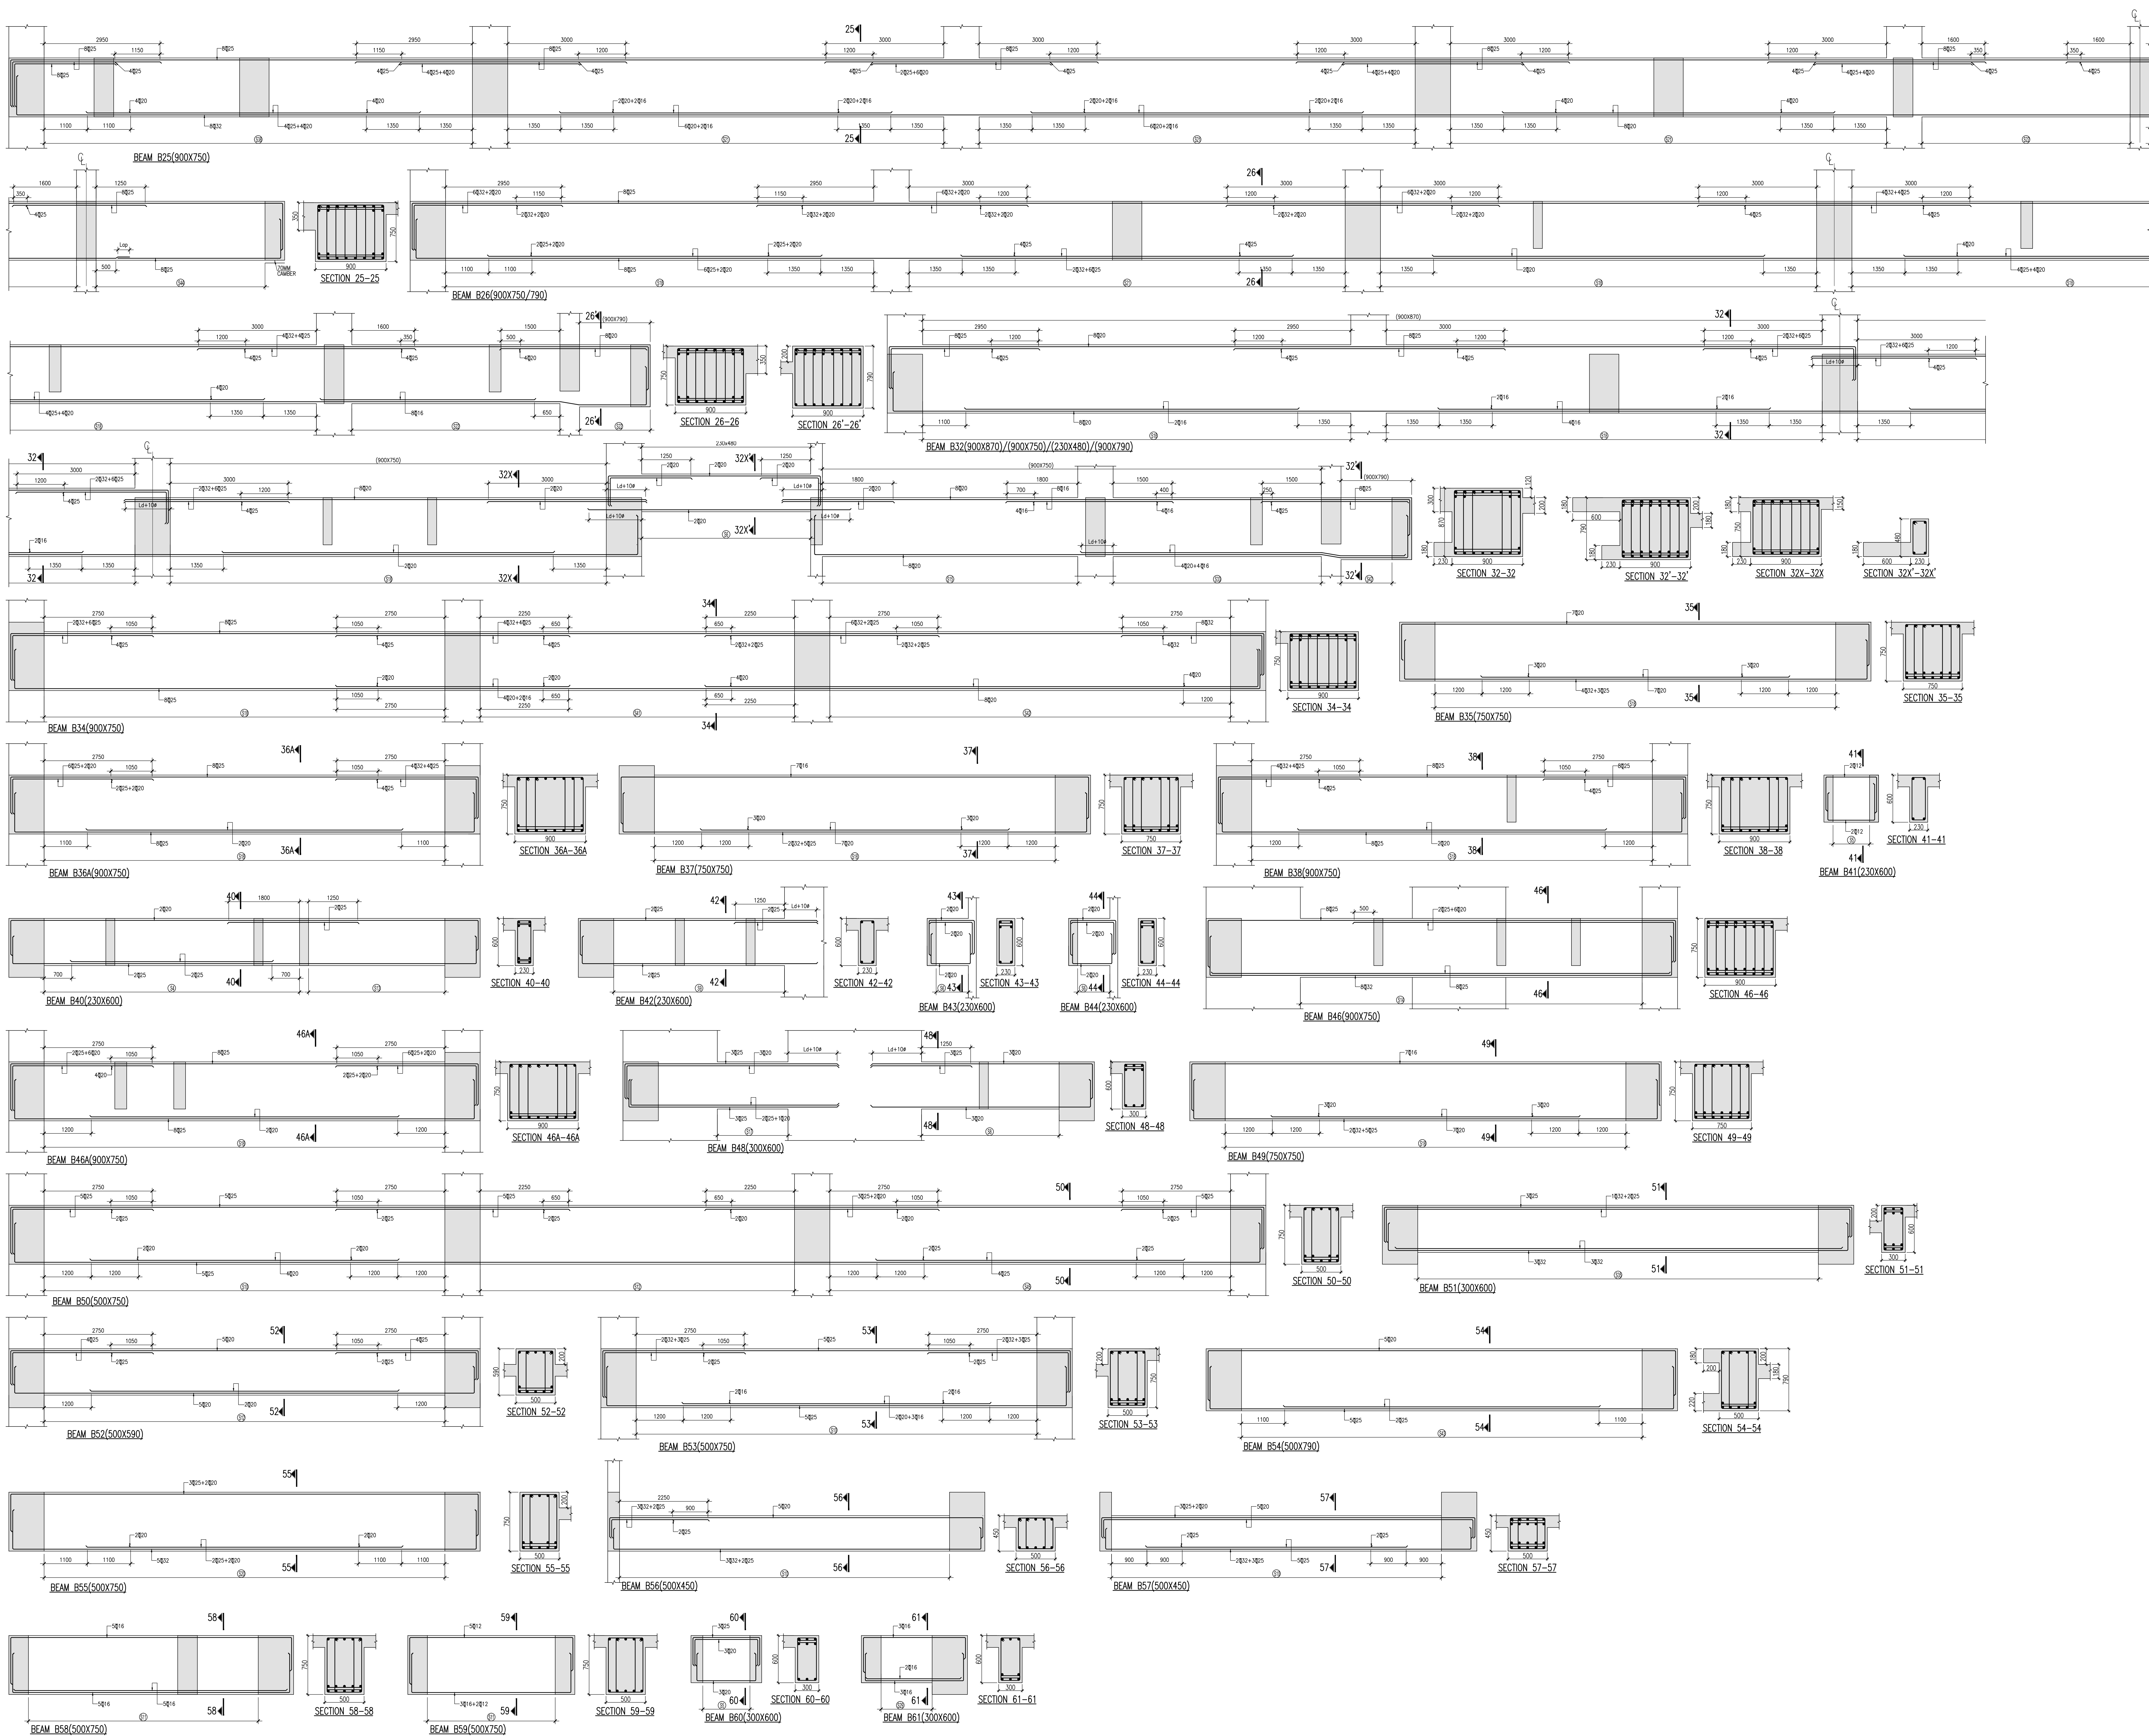

NOTES :-
1. ALL DIMENSIONS ARE IN MILLIMETERS
2. DO NOT SCALE ANY DIMENSION
3. READ THIS Dwg. ALONG WITH ARCHITECTURAL Dwg.
IN CASE OF ANY DISCREPANCY BEING NOTED IT SHALL BE
IMMEDIATELY BROUGHT TO THE NOTICE OF THE
CONSULTANT WITHOUT DELAYING THE WORK
4. THE CLEAR COVER SHOWN IN TABLE BELOW SHALL BE
FROM THE OUTER FACE OF THE STRUCTURAL ELEMENT
FOR SLABS
FOR BEAMS

ITEM	GRADE OF CONCRETE	GRADE OF STEEL	CLEAR COVER
BEAMS	M25	F600	25 mm
SLABS	M25	F600	20 mm

Ld = 49d

REFER DRAWING NO'S :- NIT-S-GJ-103

SCHEDULE OF STIRRUPS			
MARKS	DESCRIPTION	(MIN. 20) 0.25	(MIN. 20) 0.25
1	8/8(2L)	Ø150c/c	Ø200c/c
2	8/8(2L)	Ø130c/c	Ø200c/c
3	8/8(2L)	Ø125c/c	Ø125c/c
4	8/10(2L)	Ø150c/c	Ø200c/c
5	8/10(2L)	Ø100c/c	Ø100c/c
6	8/8(2L)	Ø200c/c	Ø200c/c
7	8/10(2L)	Ø125c/c	Ø175c/c
8	8/10(2L)	Ø150c/c	Ø175c/c
9	8/8(2L)	Ø100c/c	Ø200c/c
10	8/10(4L)	Ø150c/c	Ø200c/c
11	8/8(4L)	Ø200c/c	Ø200c/c
12	8/8(4L)	Ø150c/c	Ø175c/c
13	8/8(2L)	Ø150c/c	Ø150c/c
14	8/10(8L)	Ø125c/c	Ø125c/c
15	8/8(8L)	Ø200c/c	Ø200c/c
16	8/10(2L)	Ø100c/c	Ø100c/c
17	8/12(2L)	Ø100c/c	Ø100c/c
18	8/8(8L)	Ø150c/c	Ø200c/c
19	8/8(4L)	Ø125c/c	Ø200c/c
20	8/8(8L)	Ø150c/c	Ø150c/c
21	8/8(8L)	Ø150c/c	Ø150c/c
22	8/10(8L)	Ø125c/c	Ø200c/c
23	8/8(8L)	Ø125c/c	Ø150c/c
24	8/10(8L)	Ø150c/c	Ø150c/c
25	8/8(8L)	Ø100c/c	Ø100c/c
26	8/8(8L)	Ø100c/c	Ø100c/c
27	8/10(4L)	Ø130c/c	Ø200c/c
28	8/8(4L)	Ø100c/c	Ø100c/c
29	8/10(2L)	Ø125c/c	Ø125c/c
30	8/8(4L)	Ø150c/c	Ø150c/c
31	8/10(6L)	Ø150c/c	Ø150c/c
32	8/10(2L)	Ø100c/c	Ø200c/c
33	8/10(4L)	Ø175c/c	Ø200c/c
34	8/8(8L)	Ø150c/c	Ø175c/c
35	8/12(8L)	Ø175c/c	Ø200c/c
36	8/10(8L)	Ø125c/c	Ø150c/c
37	8/8(8L)	Ø125c/c	Ø175c/c
38	8/8(8L)	Ø125c/c	Ø125c/c
39	8/8(8L)	Ø150c/c	Ø150c/c
40	8/10(8L)	Ø150c/c	Ø150c/c
41	8/10(4L)	Ø175c/c	Ø200c/c
42	8/8(8L)	Ø125c/c	Ø125c/c
43	8/8(8L)	Ø125c/c	Ø125c/c
44	8/10(8L)	Ø150c/c	Ø150c/c
45	8/8(8L)	Ø100c/c	Ø100c/c
46	8/8(8L)	Ø200c/c	Ø200c/c
47	8/10(4L)	Ø125c/c	Ø150c/c

NOTE:- *d= DEPTH OF THE BEAM
+m= CLEAR SPAN OF BEAM

RELEASED FOR
CONSTRUCTION
22 SEP 2014
TECHNICAL PROJECTS
CONSULTANTS
New Delhi-INDIA

Blas...



No.	Date	By	Description
1			
2			
KEY PLAN

ARCHITECTS

INFORM ARCHITECTS PVT.LTD
BENGALURU OFFICE
100/1, 100/2, 100/3, 